

WELLINGTON
29/04/15




S & I DIAGRAM No. 3163
SHEET No. 10F 1
DATE IN SERVICE 08.05.15
BULLETIN No. 266

MASTERTON

SIGNALLING & INTERLOCKING ARRANGEMENTS

THESE ARRANGEMENTS WILL BE BROUGHT INTO USE AT A TIME AND DATE TO BE ADVISED BY SEMI-PERMANENT BULLETIN.
THIS CANCELS S&I No. 2780
THESE TO BE COMPLETED BY THE RECIPIENT OF THE S & I DIAGRAM

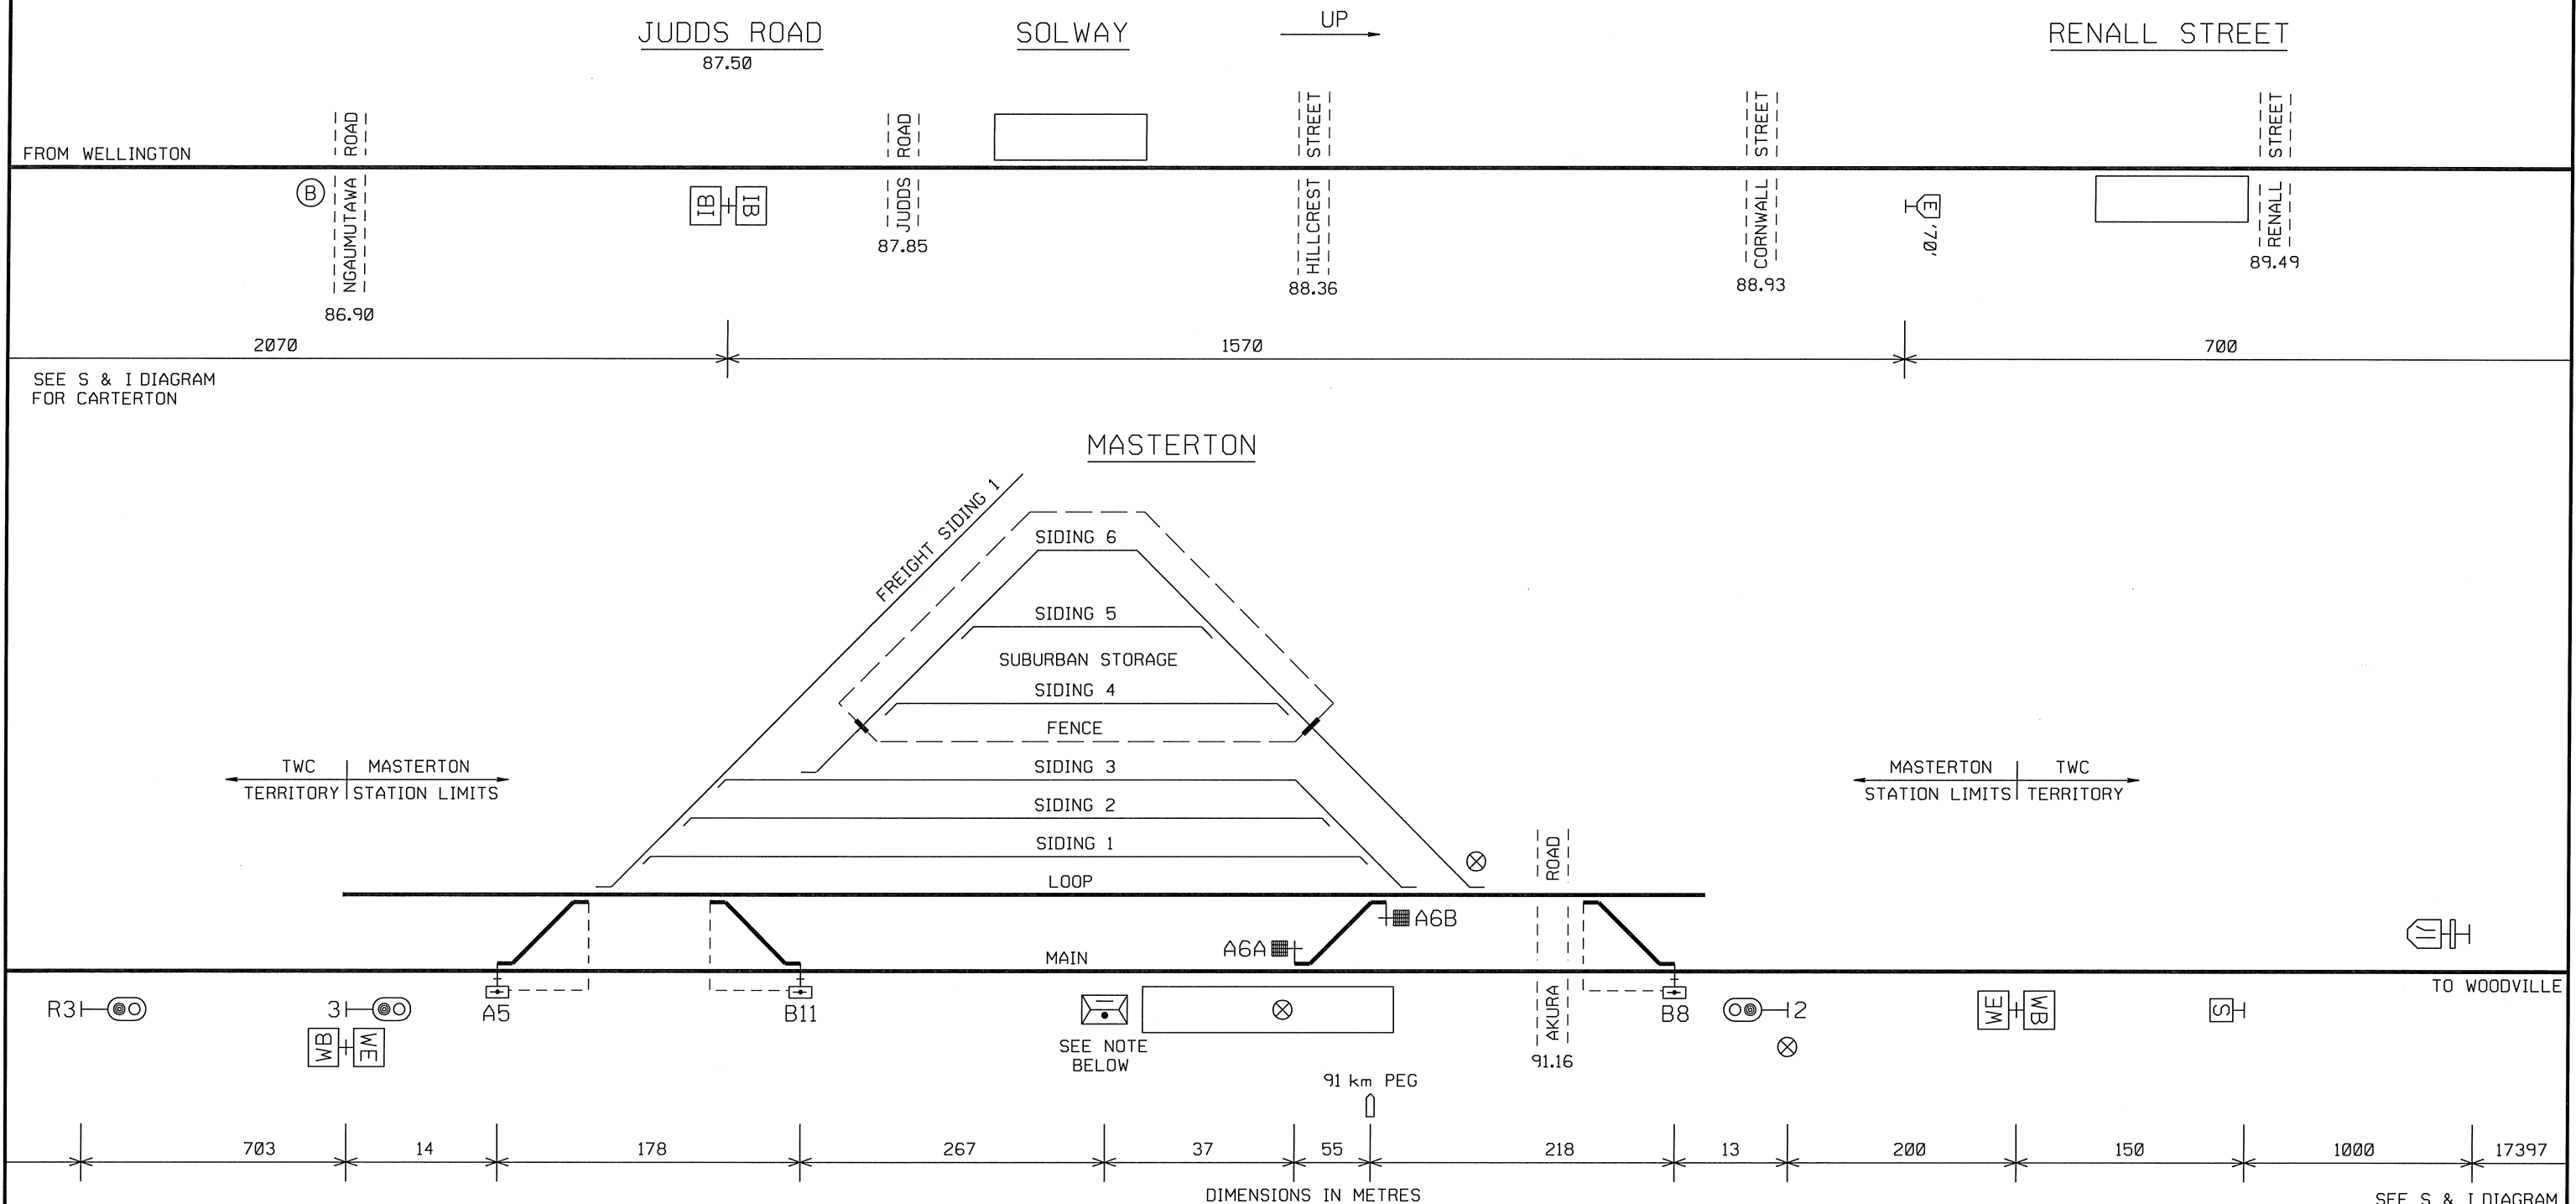

NOTE: SIGNAL BOX CUPBOARD DOORS
LOCKED BY AS4 KEY

POINTS FITTED WITH WOODS
SLEEPER LOCKED ON FACING
POINTS LOCK STRETCHER BAR

FRAME LEVER FITTED WITH
WOODS LEVER LOCK

MASTERTON
DESCRIPTION OF SIGNALS AND LEVERS

2 DOWN HOME
3 UP HOME
R3 UP DISTANT

J. T. SKILTON
PROFESSIONAL HEAD, SIGNALS AND TELECOMMUNICATIONS