


MURUPARA

SIGNALLING & INTERLOCKING ARRANGEMENTS

THESE ARRANGEMENTS WILL BE BROUGHT INTO USE AT A TIME AND DATE TO BE ADVISED BY SEMI-PERMANENT BULLETIN.
THIS CANCELS S&I No. 3144
THESE TO BE COMPLETED BY THE RECIPIENT OF THE S & I DIAGRAM

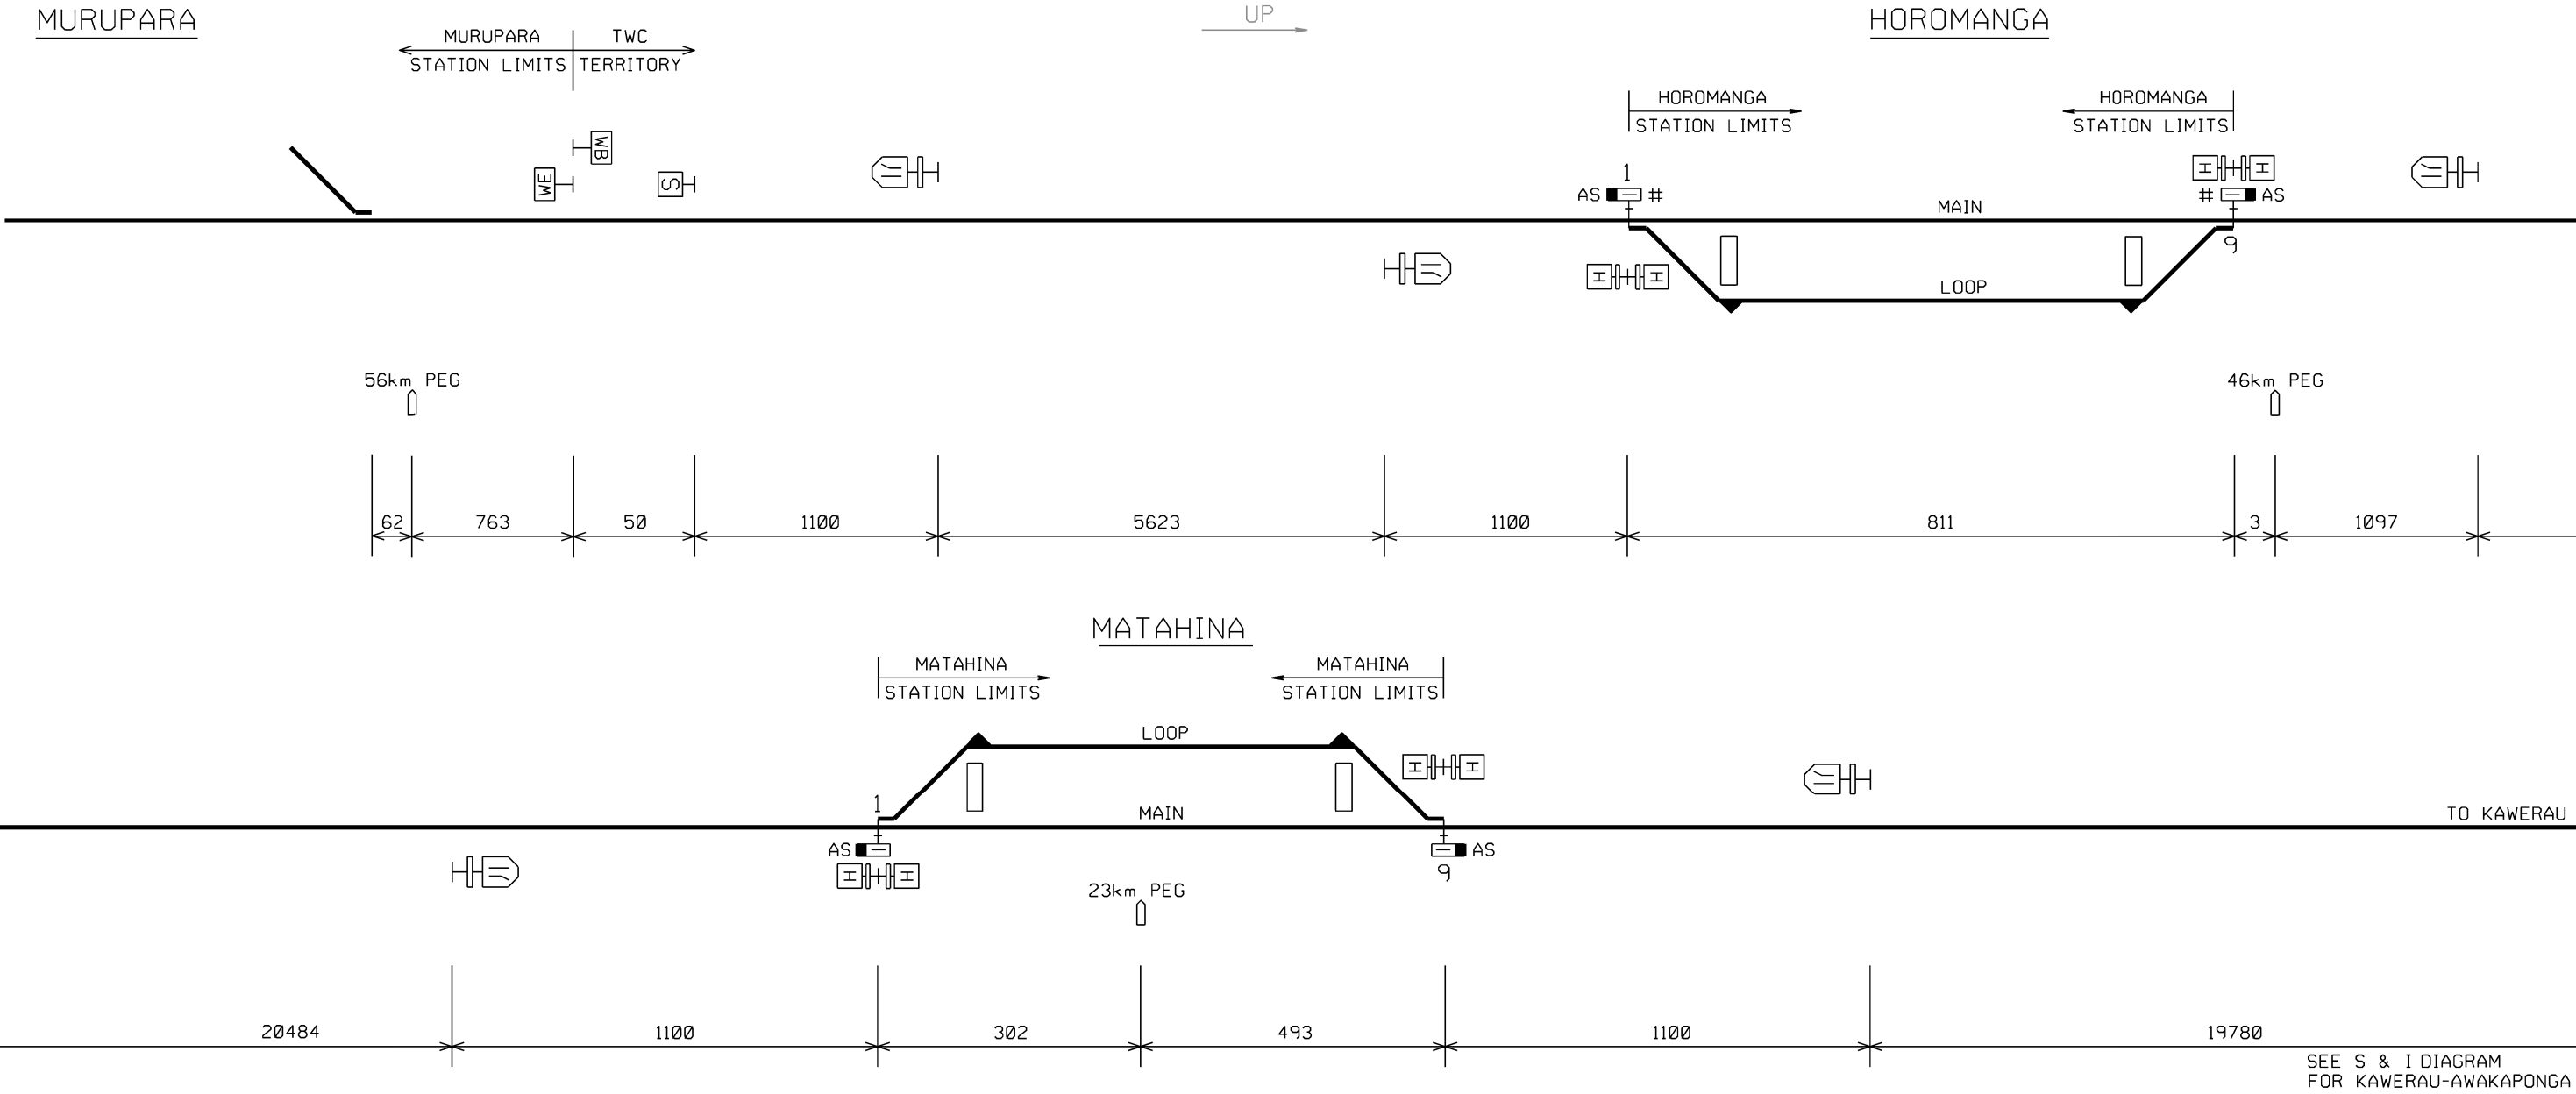

#: SECURED IN NORMAL POSITION AND NOT AVAILABLE FOR USE.