

WELLINGTON
17/08/11




S & I DIAGRAM No. 2968
SHEET No. 1 OF 1
DATE IN SERVICE
BULLETIN No.

OHAI INDUSTRIAL LINE

SIGNALLING & INTERLOCKING ARRANGEMENTS

THESE ARRANGEMENTS WILL BE BROUGHT INTO USE AT A TIME AND DATE TO BE ADVISED BY SEMI-PERMANENT BULLETIN.
THIS CANCELS S&I No. 2902

THESE TO BE COMPLETED BY THE RECIPIENT OF THE S & I DIAGRAM

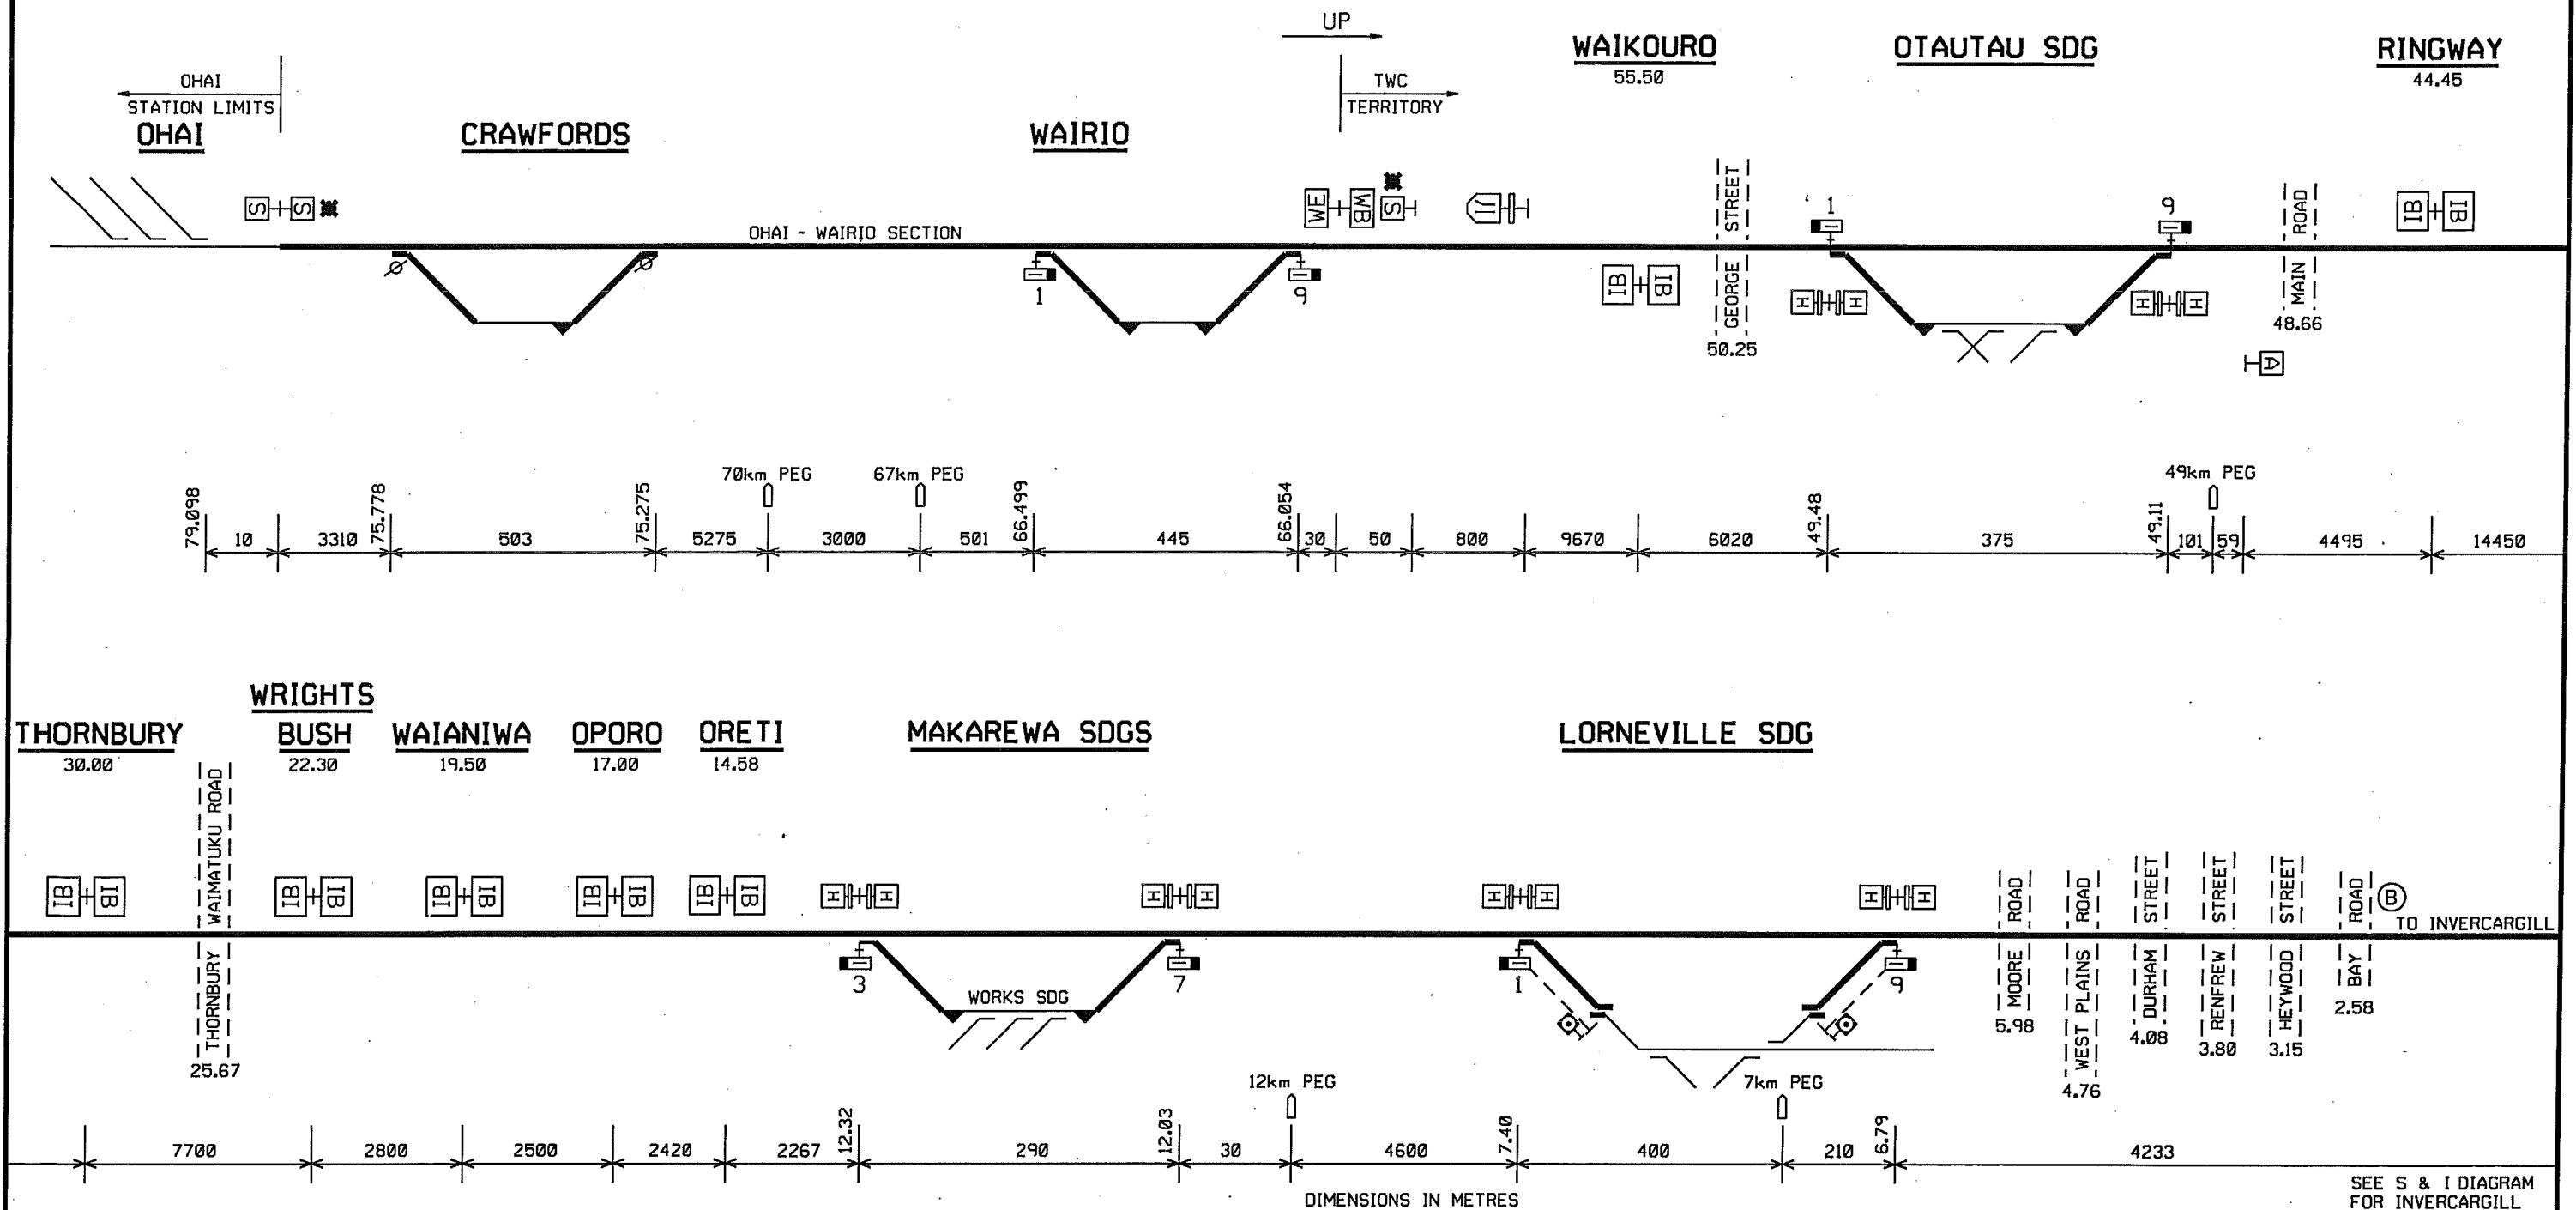

* OBTAIN AUTHORITY FROM TRAIN CONTROL
BEFORE ENTERING SECTION NOTICE BOARD
(MOUNTED BELOW 'ALL TRAINS STOP' NOTICE BOARD)

I. D. COTTON
RAIL OPERATING STANDARDS AND PROJECTS MANAGER