

WELLINGTON
26/03/07




S & I DIAGRAM No.2862
SHEET No.10F 1
DATE IN SERVICE
BULLETIN No.

PAHIATUA

SIGNALLING & INTERLOCKING ARRANGEMENTS

THESE ARRANGEMENTS WILL BE BROUGHT INTO USE AT A TIME AND DATE TO BE ADVISED BY SEMI-PERMANENT BULLETIN.
THIS CANCELS S&I No. 2498
THESE TO BE COMPLETED BY THE RECIPIENT OF THE S & I DIAGRAM

UP
→

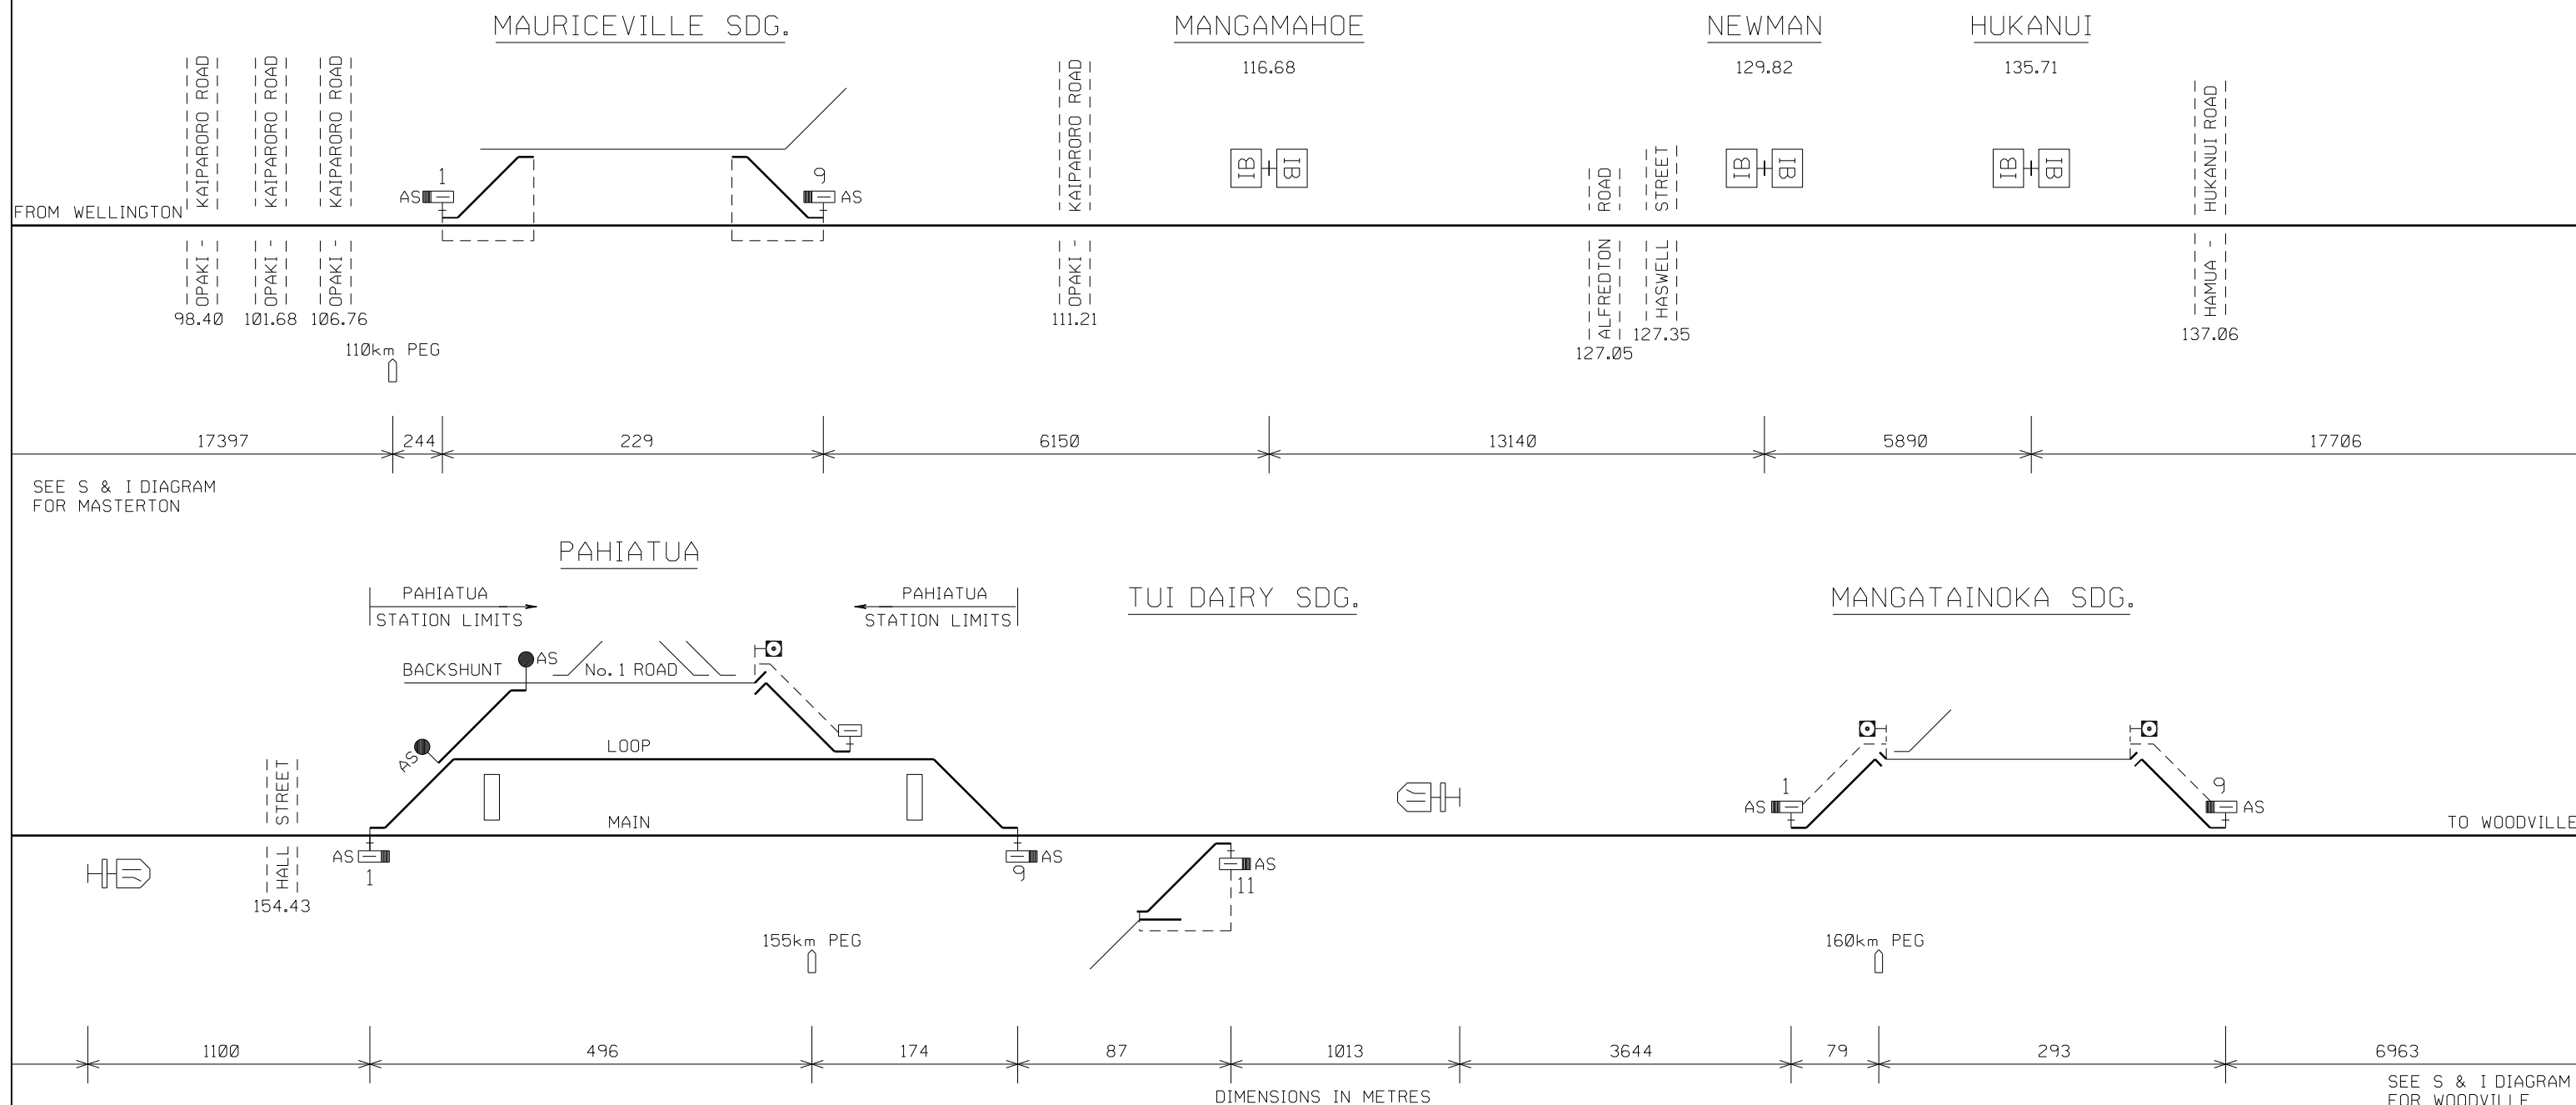

- AS HIGH COLUMN SWITCH STAND
- CONTROLLED NETWORK
- OPERATOR CONTROLLED TERRITORY
- OPERATORS: PRS - OFF No. 1 ROAD PAHIATUA
TOLL - ALL OTHER TERRITORY

I. D. COTTON
MANAGER, CODES AND STANDARDS