


SIGNALLING & INTERLOCKING ARRANGEMENTS

THESE ARRANGEMENTS WILL BE BROUGHT INTO USE AT A TIME AND DATE TO BE ADVISED BY SEMI-PERMANENT BULLETIN.
THIS CANCELS S&I No. 2833
THESE TO BE COMPLETED BY THE RECIPIENT OF THE S & I DIAGRAM

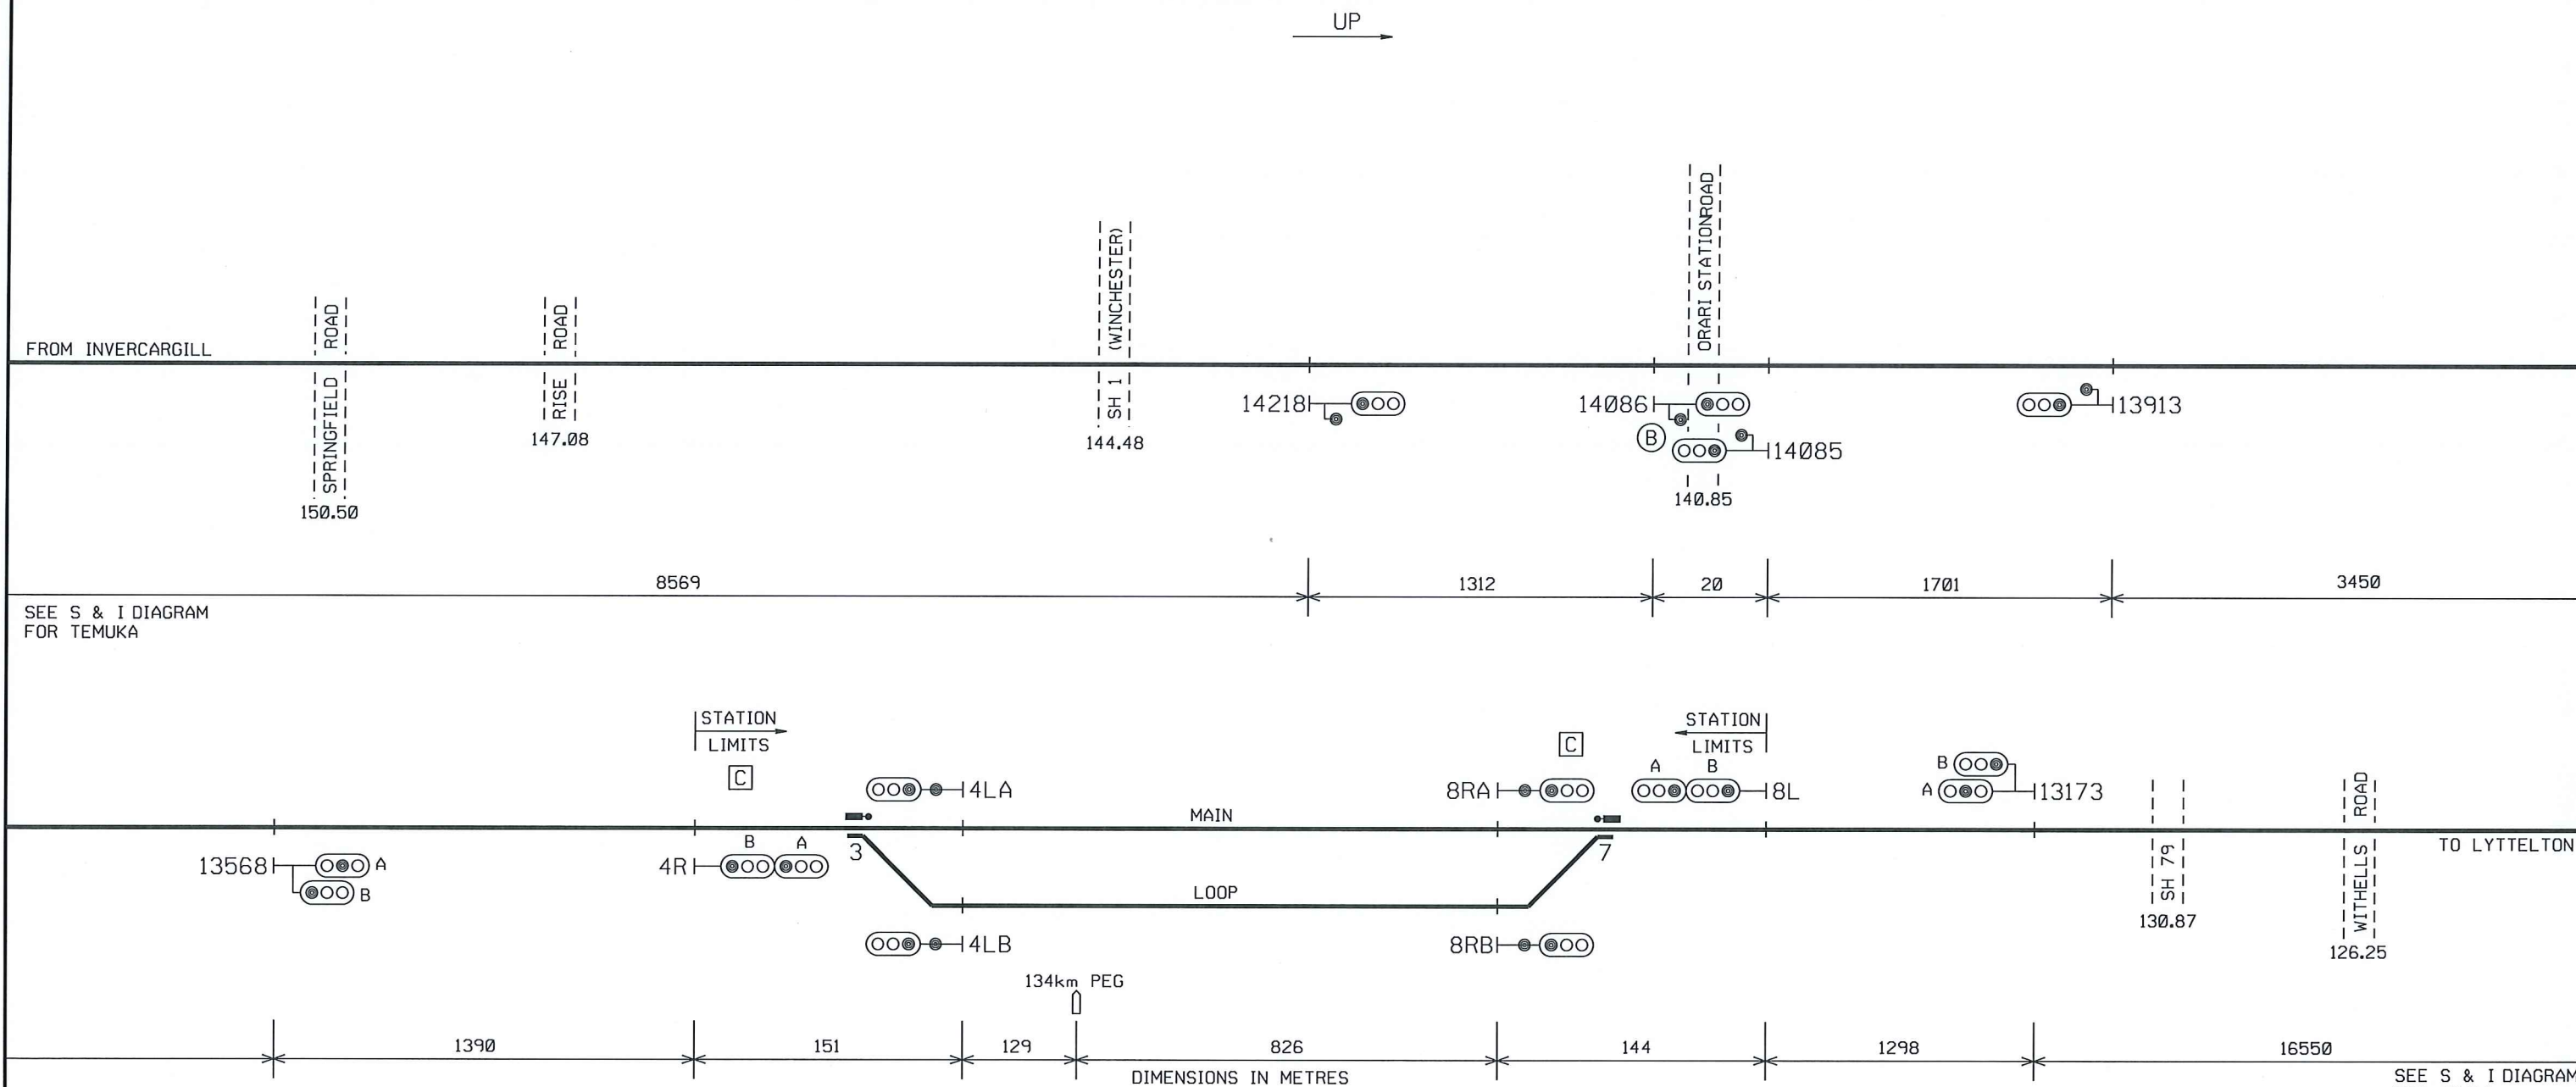

		DESCRIPTION OF SIGNALS			
4RAB	UP HOME		NORMAL	SPEED	TO MAIN
			MEDIUM	SPEED	TO LOOP
4LA	DOWN DEPARTURE FROM MAIN				
4LB	DOWN DEPARTURE FROM LOOP				
8RA	UP DEPARTURE FROM MAIN				
8RB	UP DEPARTURE FROM LOOP				
8LAB	DOWN HOME		NORMAL	SPEED	TO MAIN
			MEDIUM	SPEED	TO LOOP