


REEFTON - TAWHAI

SIGNALLING & INTERLOCKING ARRANGEMENTS

THESE ARRANGEMENTS WILL BE BROUGHT INTO USE AT A TIME AND DATE TO BE ADVISED BY SEMI-PERMANENT BULLETIN.
THIS CANCELS S&I No.3212
THESE TO BE COMPLETED BY THE RECIPIENT OF THE S & I DIAGRAM

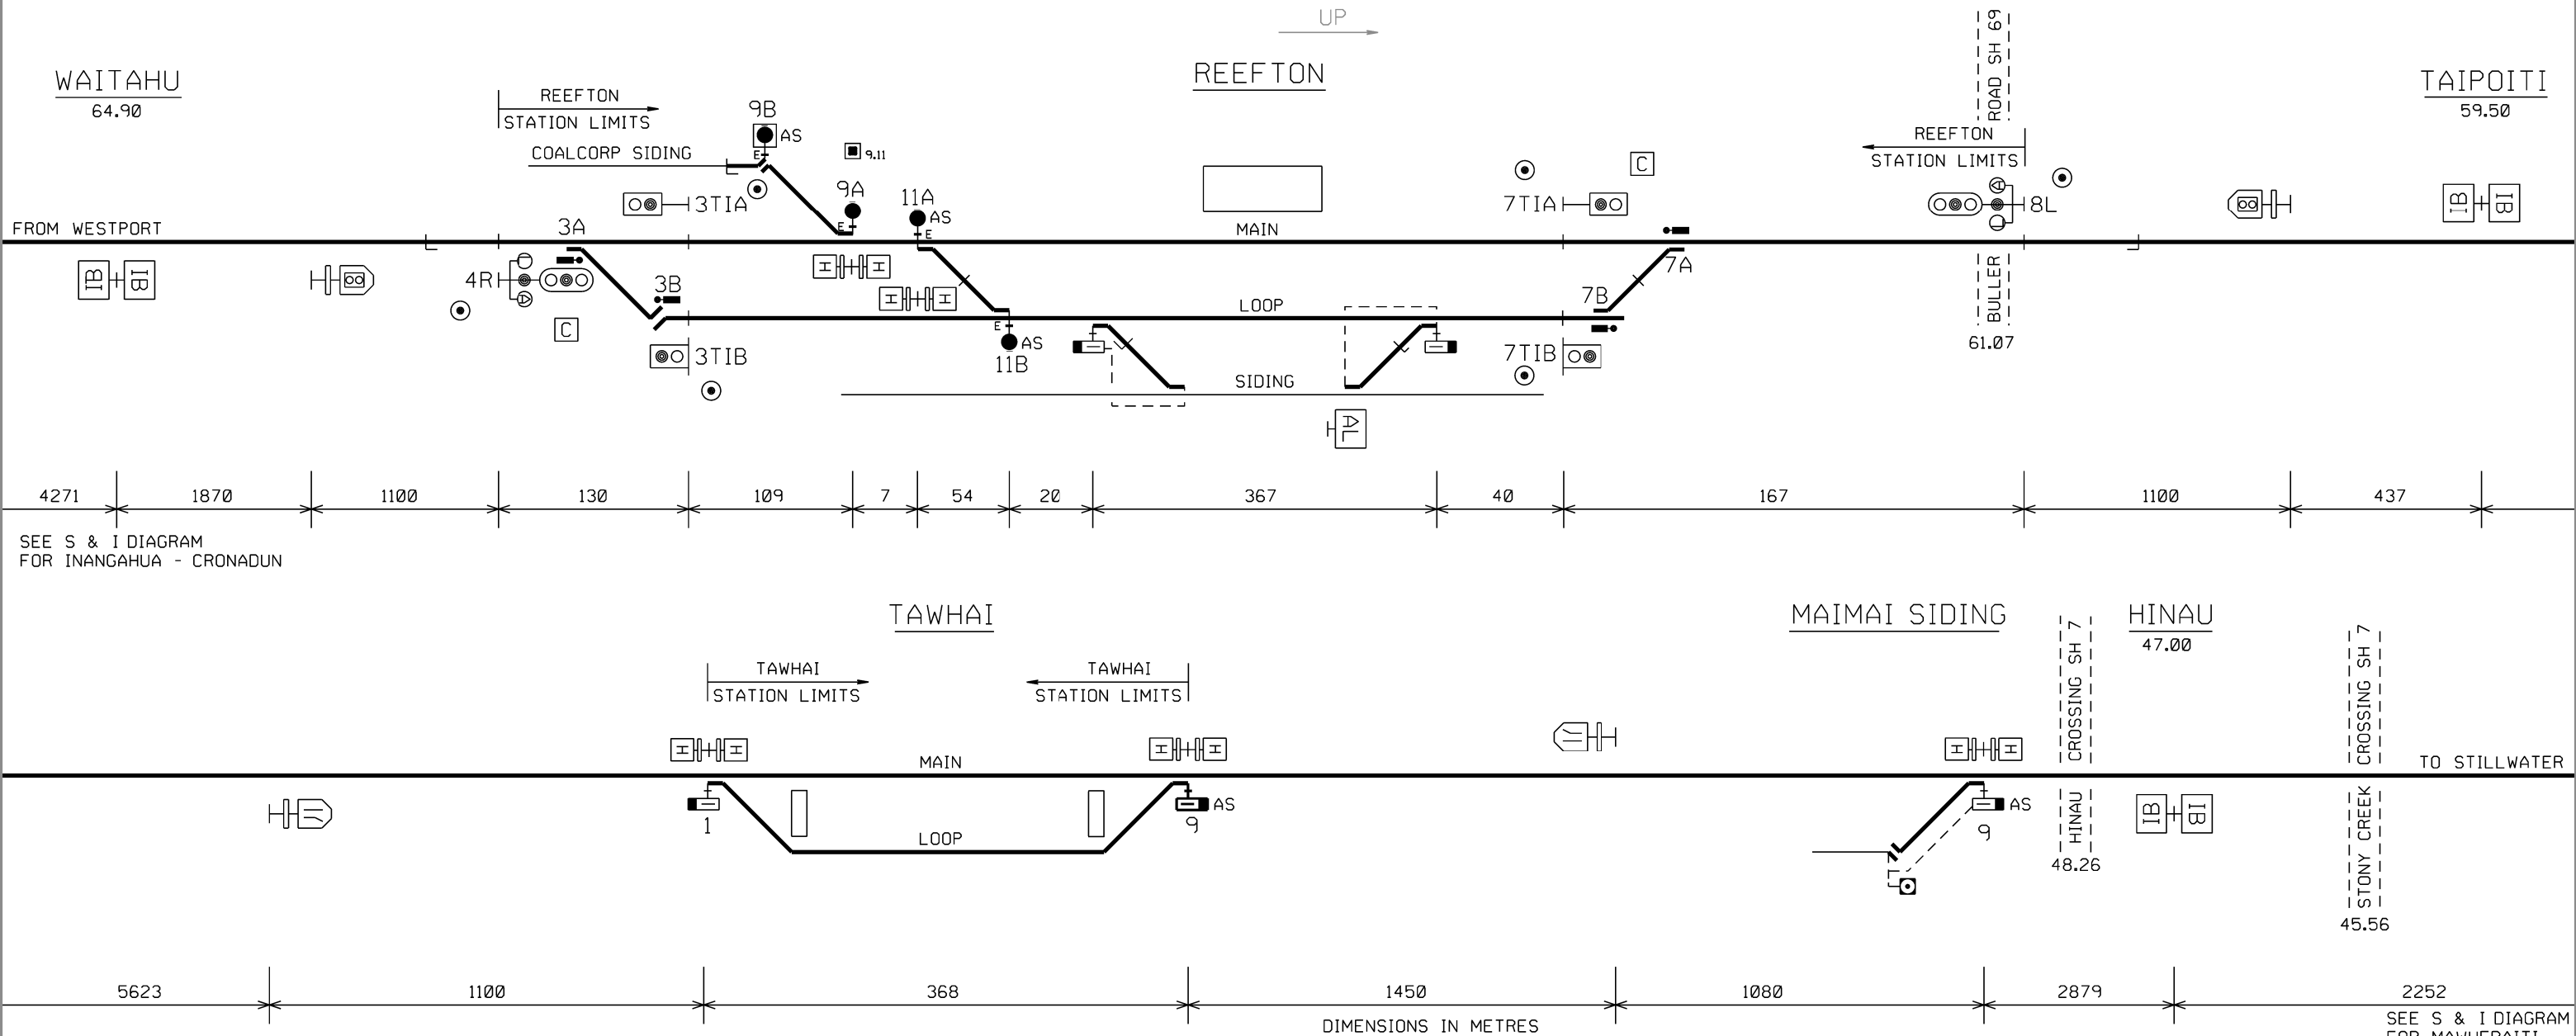

SEE S & I DIAGRAM
FOR INANGAHUA - CRONADUN

SEE S & I DIAGRAM
FOR MAWHERAITI



*ALARMS START HERE
FROM LOOP* BOARD



SWITCHSTAND FITTED WITH
ELECTRIC LOCK



SWITCHSTAND FITTED WITH
TRAP POINTS INDICATOR AND
ELECTRIC LOCK



POINTS LOCK CONTROL

DESCRIPTION OF SIGNALS AND INDICATORS REEFTON

4R	UP ARRIVAL SIGNAL
3TIA	DOWN MAIN TRAILING POINTS INDICATOR
3TIB	DOWN LOOP TRAILING POINTS INDICATOR
7TIA	UP MAIN TRAILING POINTS INDICATOR
7TIB	UP LOOP TRAILING POINTS INDICATOR
8L	DOWN ARRIVAL SIGNAL