


RUATANGATA (RUT)

SIGNALLING & INTERLOCKING ARRANGEMENTS

THESE ARRANGEMENTS WILL BE BROUGHT INTO USE AT A TIME AND DATE TO BE ADVISED BY SEMI-PERMANENT BULLETIN.
THIS CANCELS S&I No. 3045

THESE TO BE COMPLETED BY THE RECIPIENT OF THE S & I DIAGRAM

UP

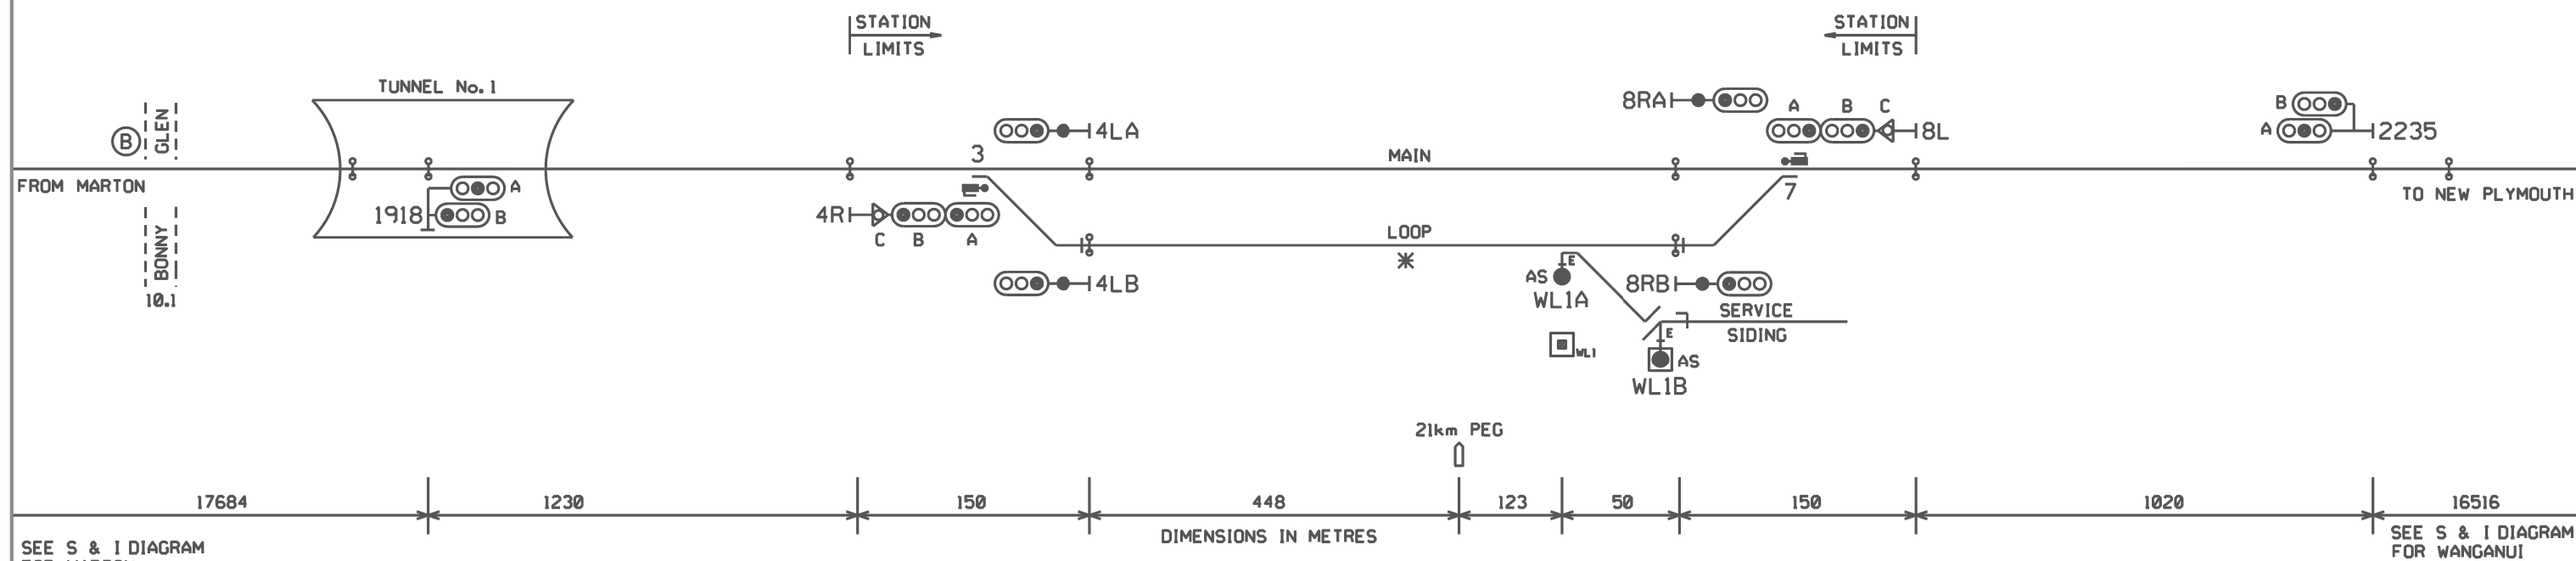

DESCRIPTION OF SIGNALS

4RABC UP HOME

NORMAL SPEED TO MAIN
MEDIUM SPEED TO LOOP
LOW SPEED TO MAIN OR LOOP

4LA DOWN DEPARTURE FROM MAIN
4LB DOWN DEPARTURE FROM LOOP
8RA UP DEPARTURE FROM MAIN
8RB UP DEPARTURE FROM LOOP
8LABC DOWN HOME

NORMAL SPEED TO MAIN
MEDIUM SPEED TO LOOP
LOW SPEED TO MAIN OR LOOP

 POINTS LOCK CONTROL

 TRACK CIRCUIT FOR HRV
ON AND OFF TRACKING

PRINTED COPIES OF THIS DOCUMENT ARE UNCONTROLLED

P.R.KING
SENIOR SIGNALS ENGINEER