


THESE TO BE COMPLETED BY THE RECIPIENT OF THE S & I DIAGRAM



WAHAROA - KEREONE
SIGNALLING & INTERLOCKING ARRANGEMENTS

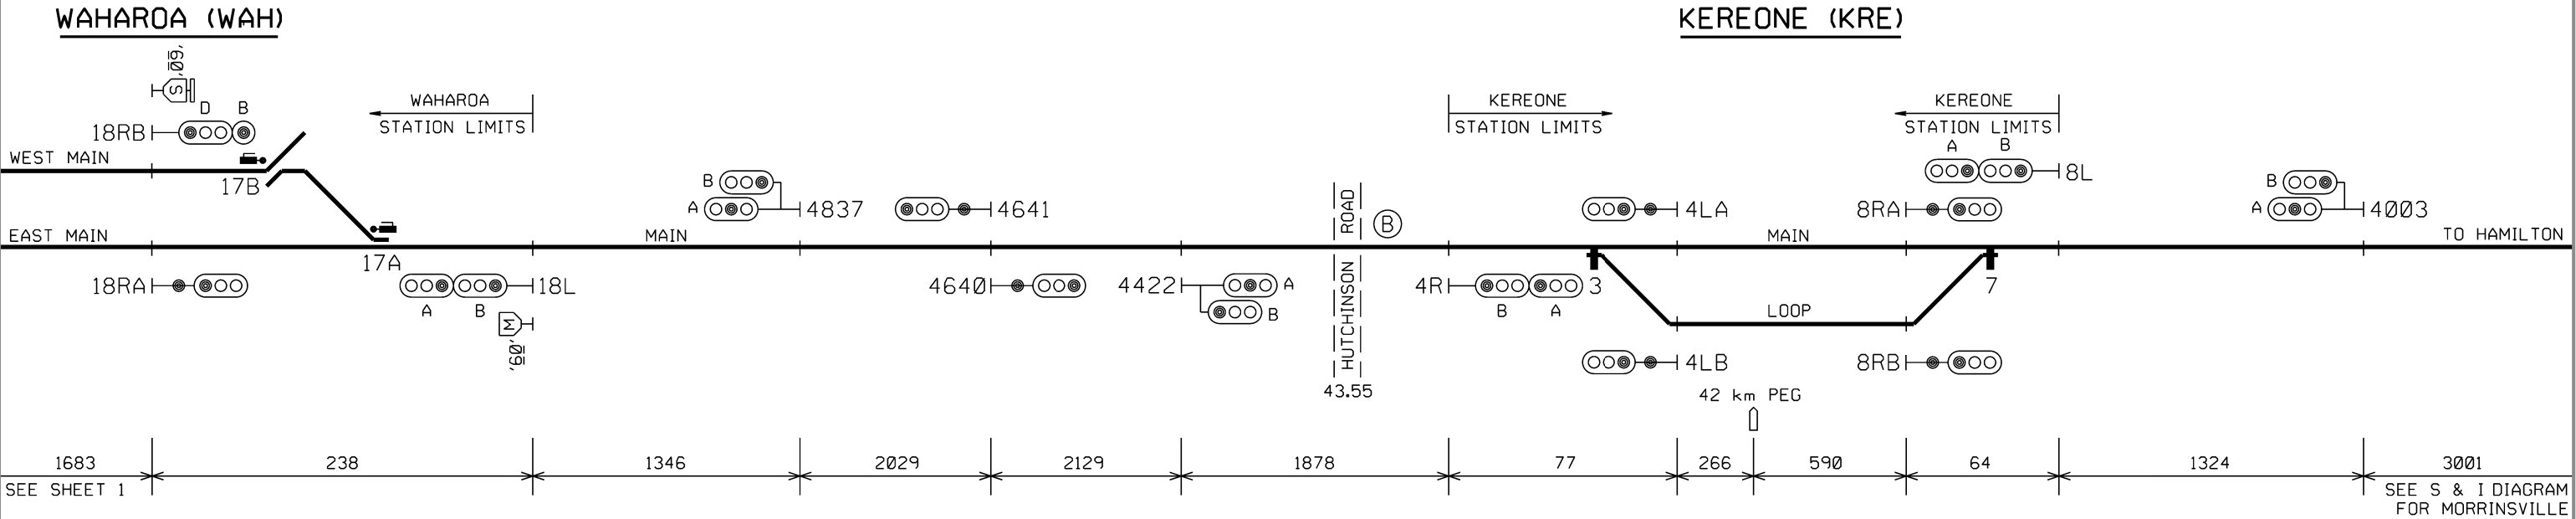

DESCRIPTION OF SIGNALS: WAHAROA

18RA	UP DEPARTURE FROM EAST MAIN	
18RBD	UP DEPARTURE FROM WEST MAIN	MEDIUM SPEED TO MAIN
18LAB	DOWN HOME	NORMAL SPEED TO EAST MAIN MEDIUM SPEED TO WEST MAIN

60' S ADDITIONAL BOARD ABOVE PERMANENT SPEED BOARD
READING 'THROUGH TURNOUT'

DESCRIPTION OF SIGNALS: KEREONE

4RAB	UP HOME	NORMAL SPEED TO MAIN MEDIUM SPEED TO LOOP
4LA	DOWN DEPARTURE FROM MAIN	
4LB	DOWN DEPARTURE FROM LOOP	
8RA	UP DEPARTURE FROM MAIN	
8RA	UP DEPARTURE FROM LOOP	
8LAB	DOWN HOME	NORMAL SPEED TO MAIN MEDIUM SPEED TO LOOP