


WAIOURU - TANGIWAI

SIGNALLING & INTERLOCKING ARRANGEMENTS

THESE ARRANGEMENTS WILL BE BROUGHT INTO USE AT A TIME AND DATE TO BE ADVISED BY SEMI-PERMANENT BULLETIN.
THIS CANCELS S&I No. 2642

THESE TO BE COMPLETED BY THE RECIPIENT OF THE S & I DIAGRAM

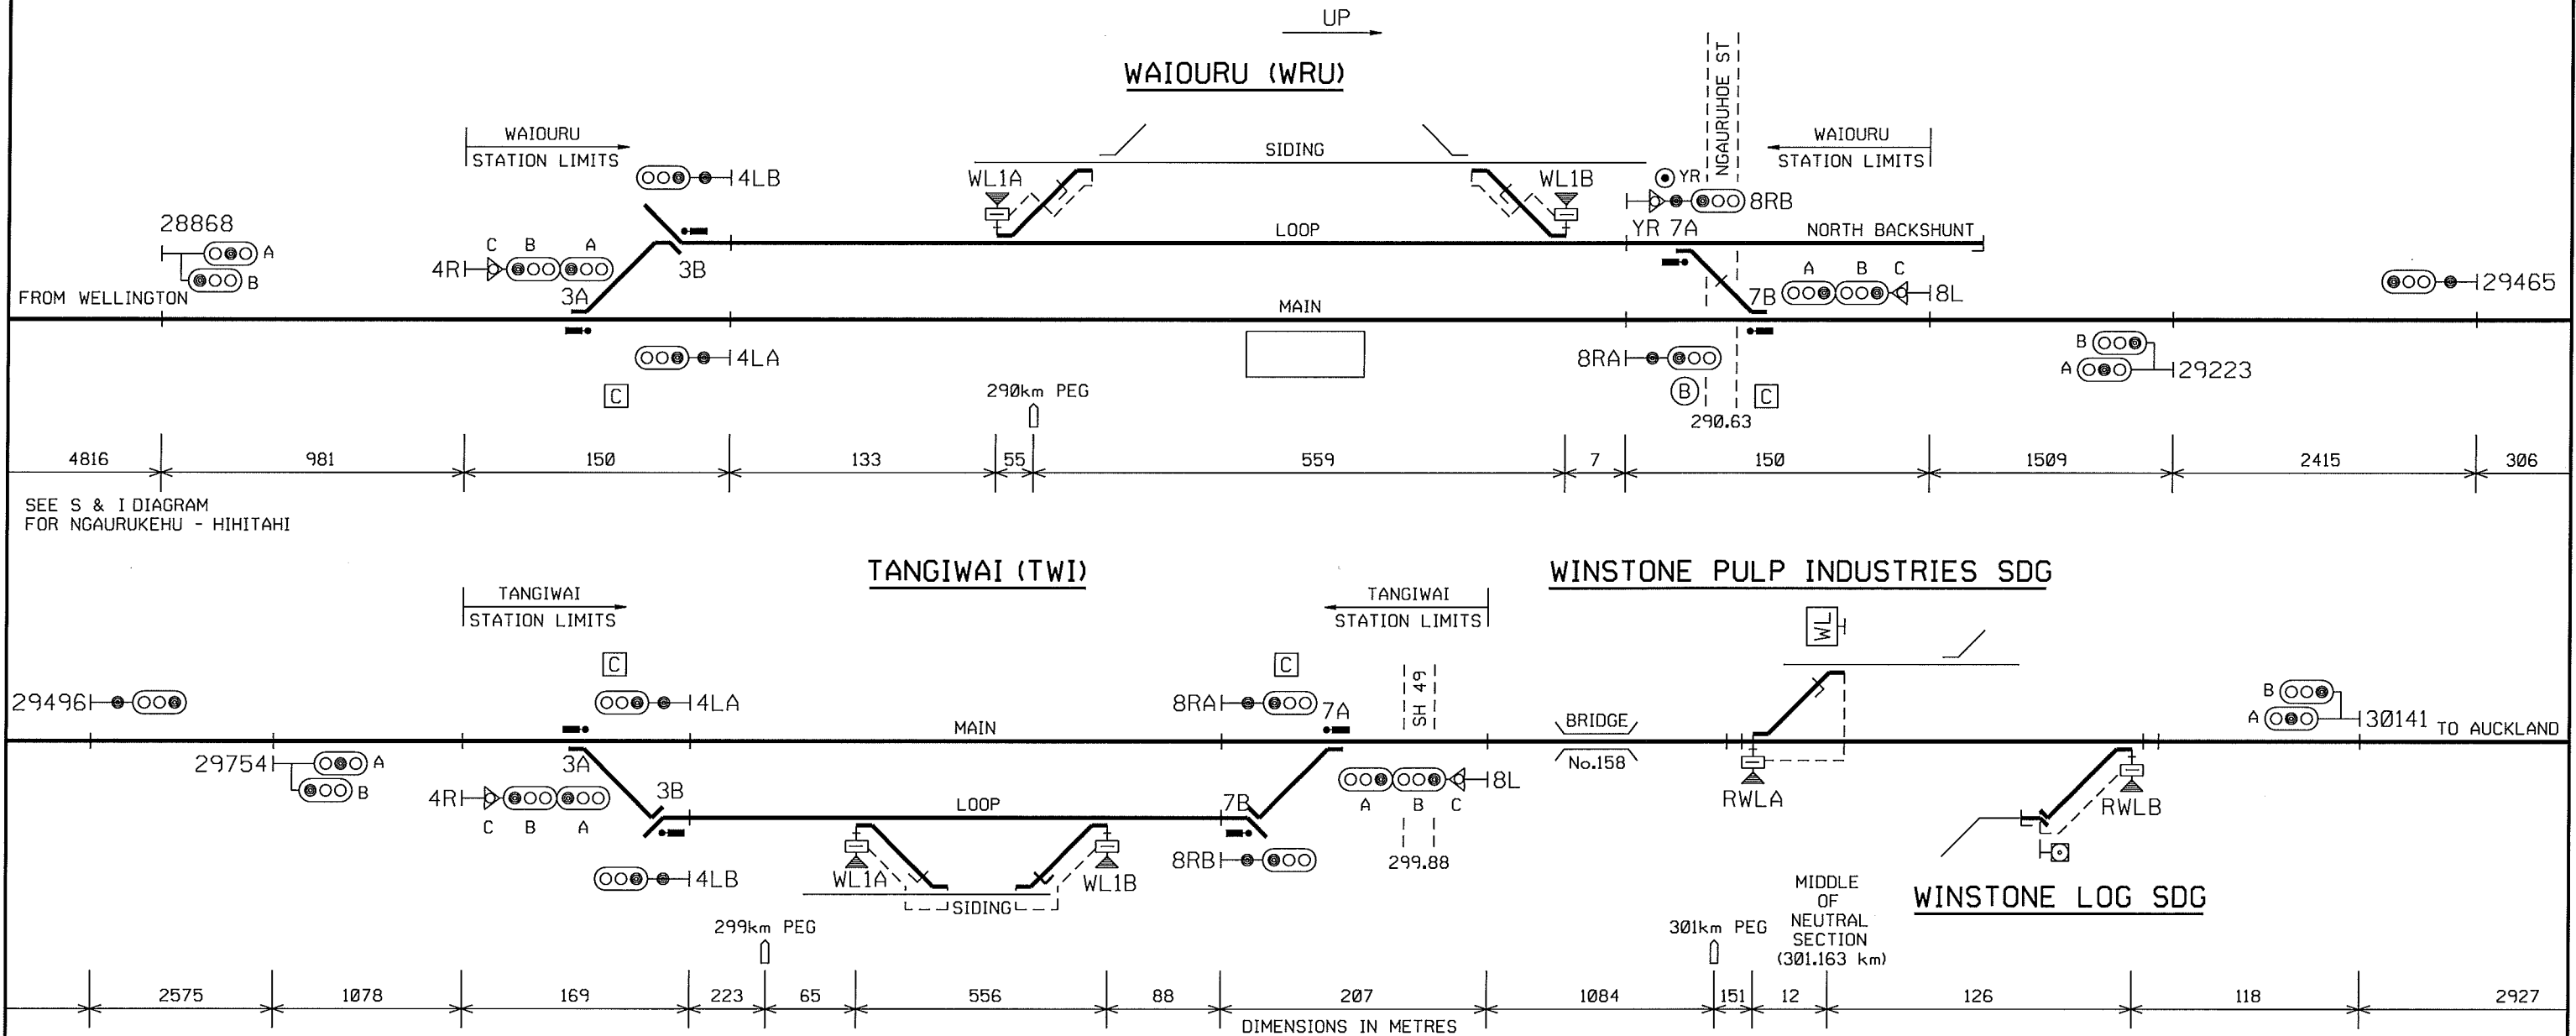

DESCRIPTION OF SIGNALS: WAIOURU

4RABC	UP HOME	NORMAL SPEED TO MAIN MEDIUM SPEED TO LOOP LOW SPEED TO MAIN, LOOP OR SIDING
4LA	DOWN DEPARTURE FROM MAIN	
4LB	DOWN DEPARTURE FROM LOOP	
8RA	UP DEPARTURE FROM MAIN	
8RB	UP DEPARTURE FROM LOOP	
8LABC	DOWN HOME	NORMAL SPEED TO MAIN MEDIUM SPEED TO LOOP LOW SPEED TO MAIN, LOOP OR SIDING
YR	SHUNT TO NORTH BACKSHUNT	LOW SPEED TO NORTH BACKSHUNT

DESCRIPTION OF SIGNALS: TANGIWAI

4RABC	UP HOME	NORMAL SPEED TO MAIN MEDIUM SPEED TO LOOP LOW SPEED TO MAIN, LOOP OR SIDING
4LA	DOWN DEPARTURE FROM MAIN	
4LB	DOWN DEPARTURE FROM LOOP	
8RA	UP DEPARTURE FROM MAIN	
8RB	UP DEPARTURE FROM LOOP	
8LABC	DOWN HOME	NORMAL SPEED TO MAIN MEDIUM SPEED TO LOOP LOW SPEED TO MAIN, LOOP OR SIDING



NOTICE BOARD 'WORKS LOCO
MUST NOT PASS THIS POINT
WHEN POINTS REVERSED'