


WAIPAHI - CLINTON

SIGNALLING & INTERLOCKING ARRANGEMENTS

THESE ARRANGEMENTS WILL BE BROUGHT INTO USE AT A TIME AND DATE TO BE ADVISED BY SEMI-PERMANENT BULLETIN.
THIS CANCELS S&I No. 2720
THESE TO BE COMPLETED BY THE RECIPIENT OF THE S & I DIAGRAM

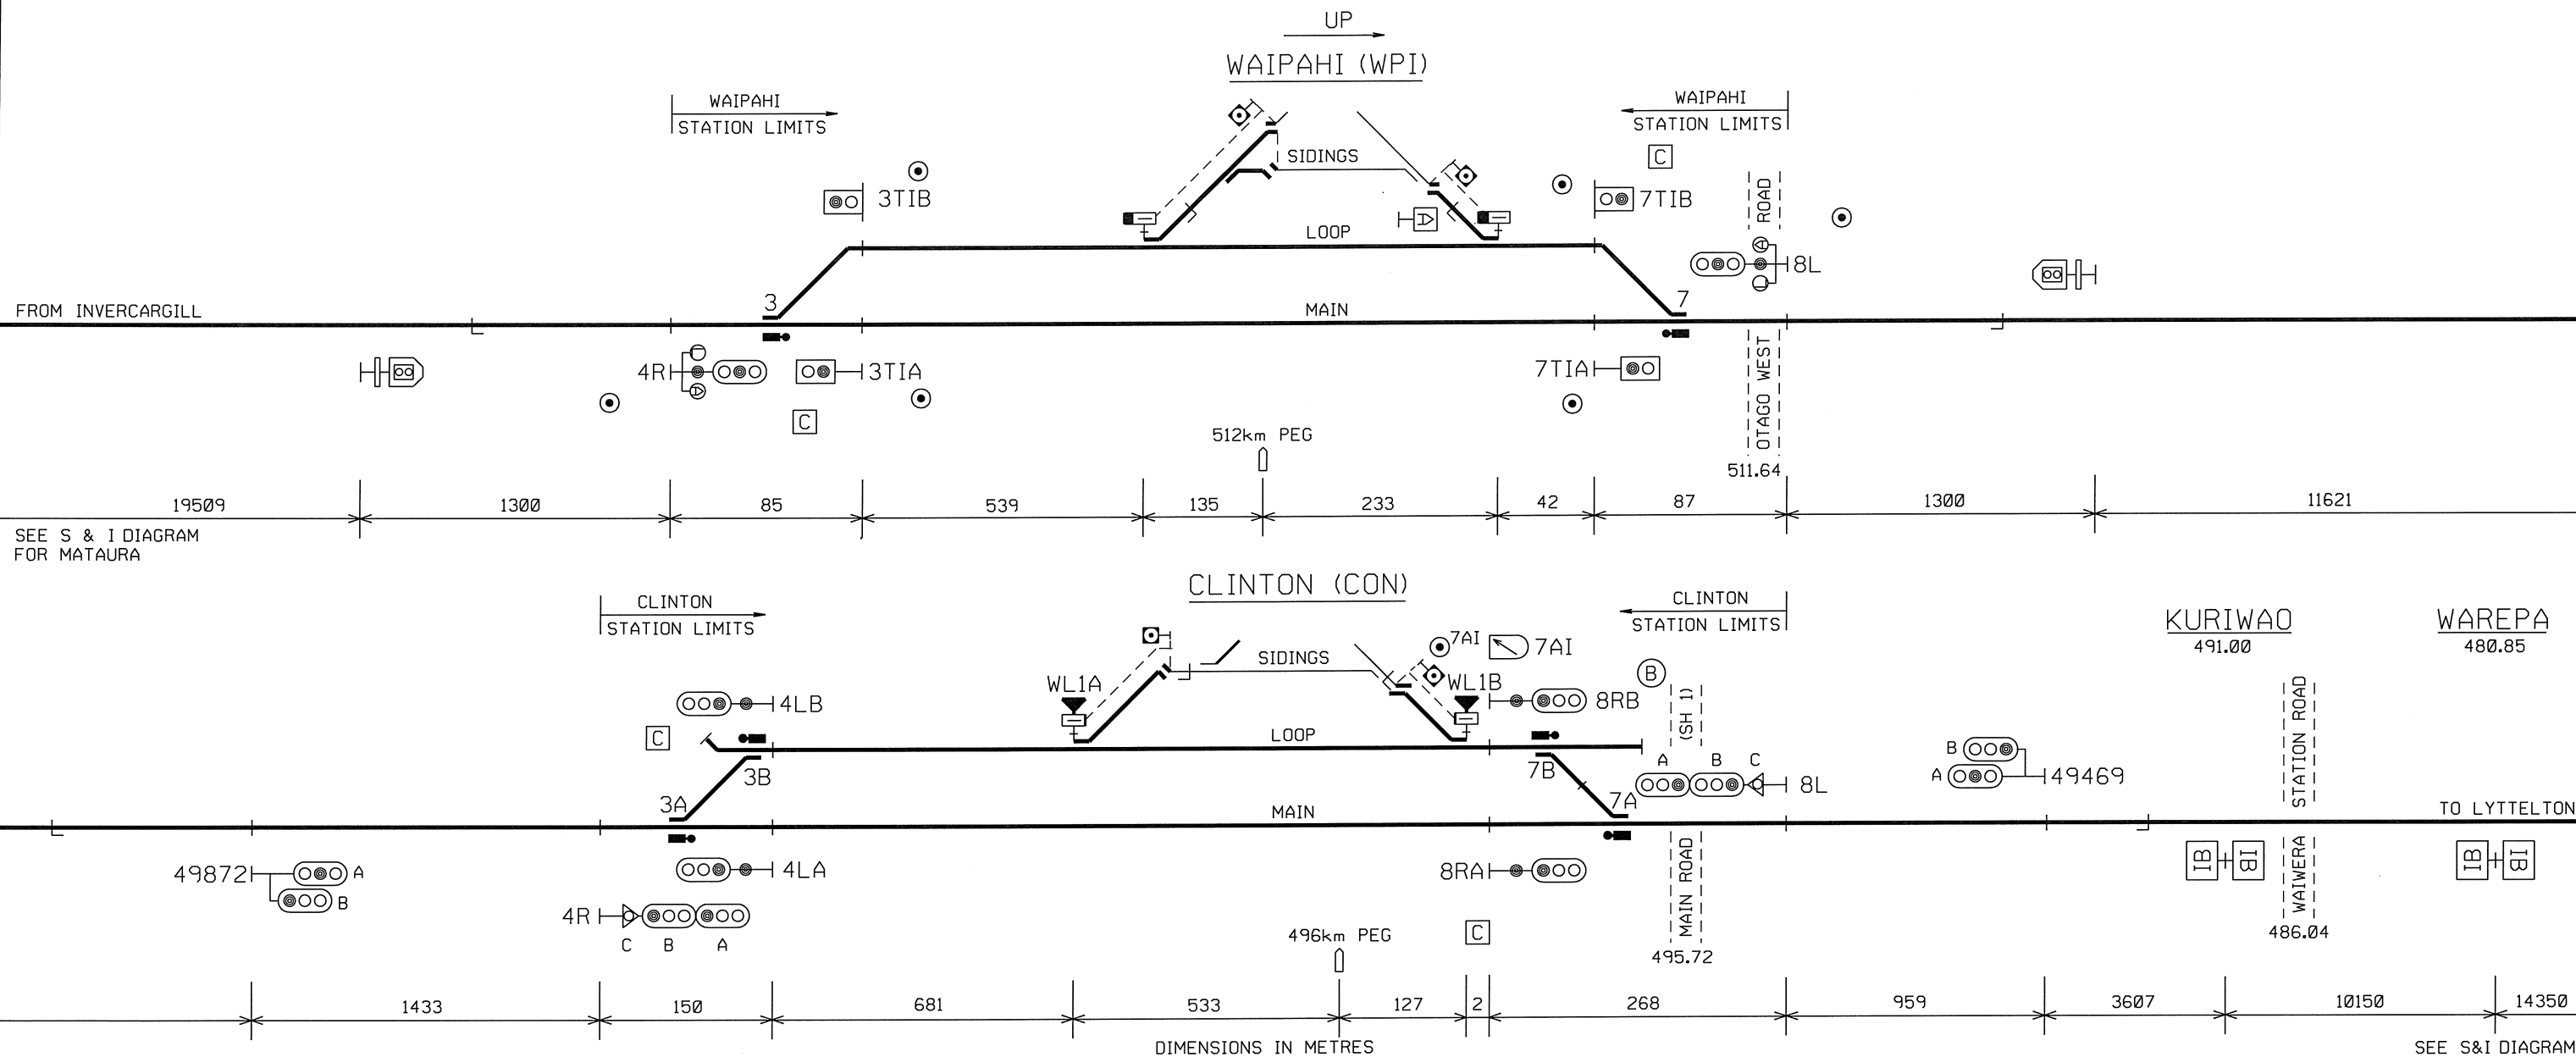

DESCRIPTION OF SIGNALS: CLINTON

4RABC	UP HOME	NORMAL SPEED TO MAIN MEDIUM SPEED TO LOOP LOW SPEED TO ALL ROADS
4LA	DOWN STARTING FROM MAIN	
4LB	DOWN STARTING FROM LOOP	
8RA	UP STARTING FROM MAIN	
8RB	UP STARTING FROM LOOP	
8LABC	DOWN HOME	NORMAL SPEED TO MAIN MEDIUM SPEED TO LOOP LOW SPEED TO ALL ROADS

DESCRIPTION OF SIGNALS AND INDICATORS: WAIPAHI

4R	UP ARRIVAL SIGNAL
3TIA	DOWN MAIN TRAILING POINTS INDICATOR
3TIB	DOWN LOOP TRAILING POINTS INDICATOR
7TIA	UP MAIN TRAILING POINTS INDICATOR
7TIB	UP LOOP TRAILING POINTS INDICATOR
8L	DOWN ARRIVAL SIGNAL