


WAITATI - MERTON

SIGNALLING & INTERLOCKING ARRANGEMENTS

THESE ARRANGEMENTS WILL BE BROUGHT INTO USE AT A TIME AND DATE TO BE ADVISED BY SEMI-PERMANENT BULLETIN.
THIS CANCELS S&I No. 2970
THESE TO BE COMPLETED BY THE RECIPIENT OF THE S & I DIAGRAM

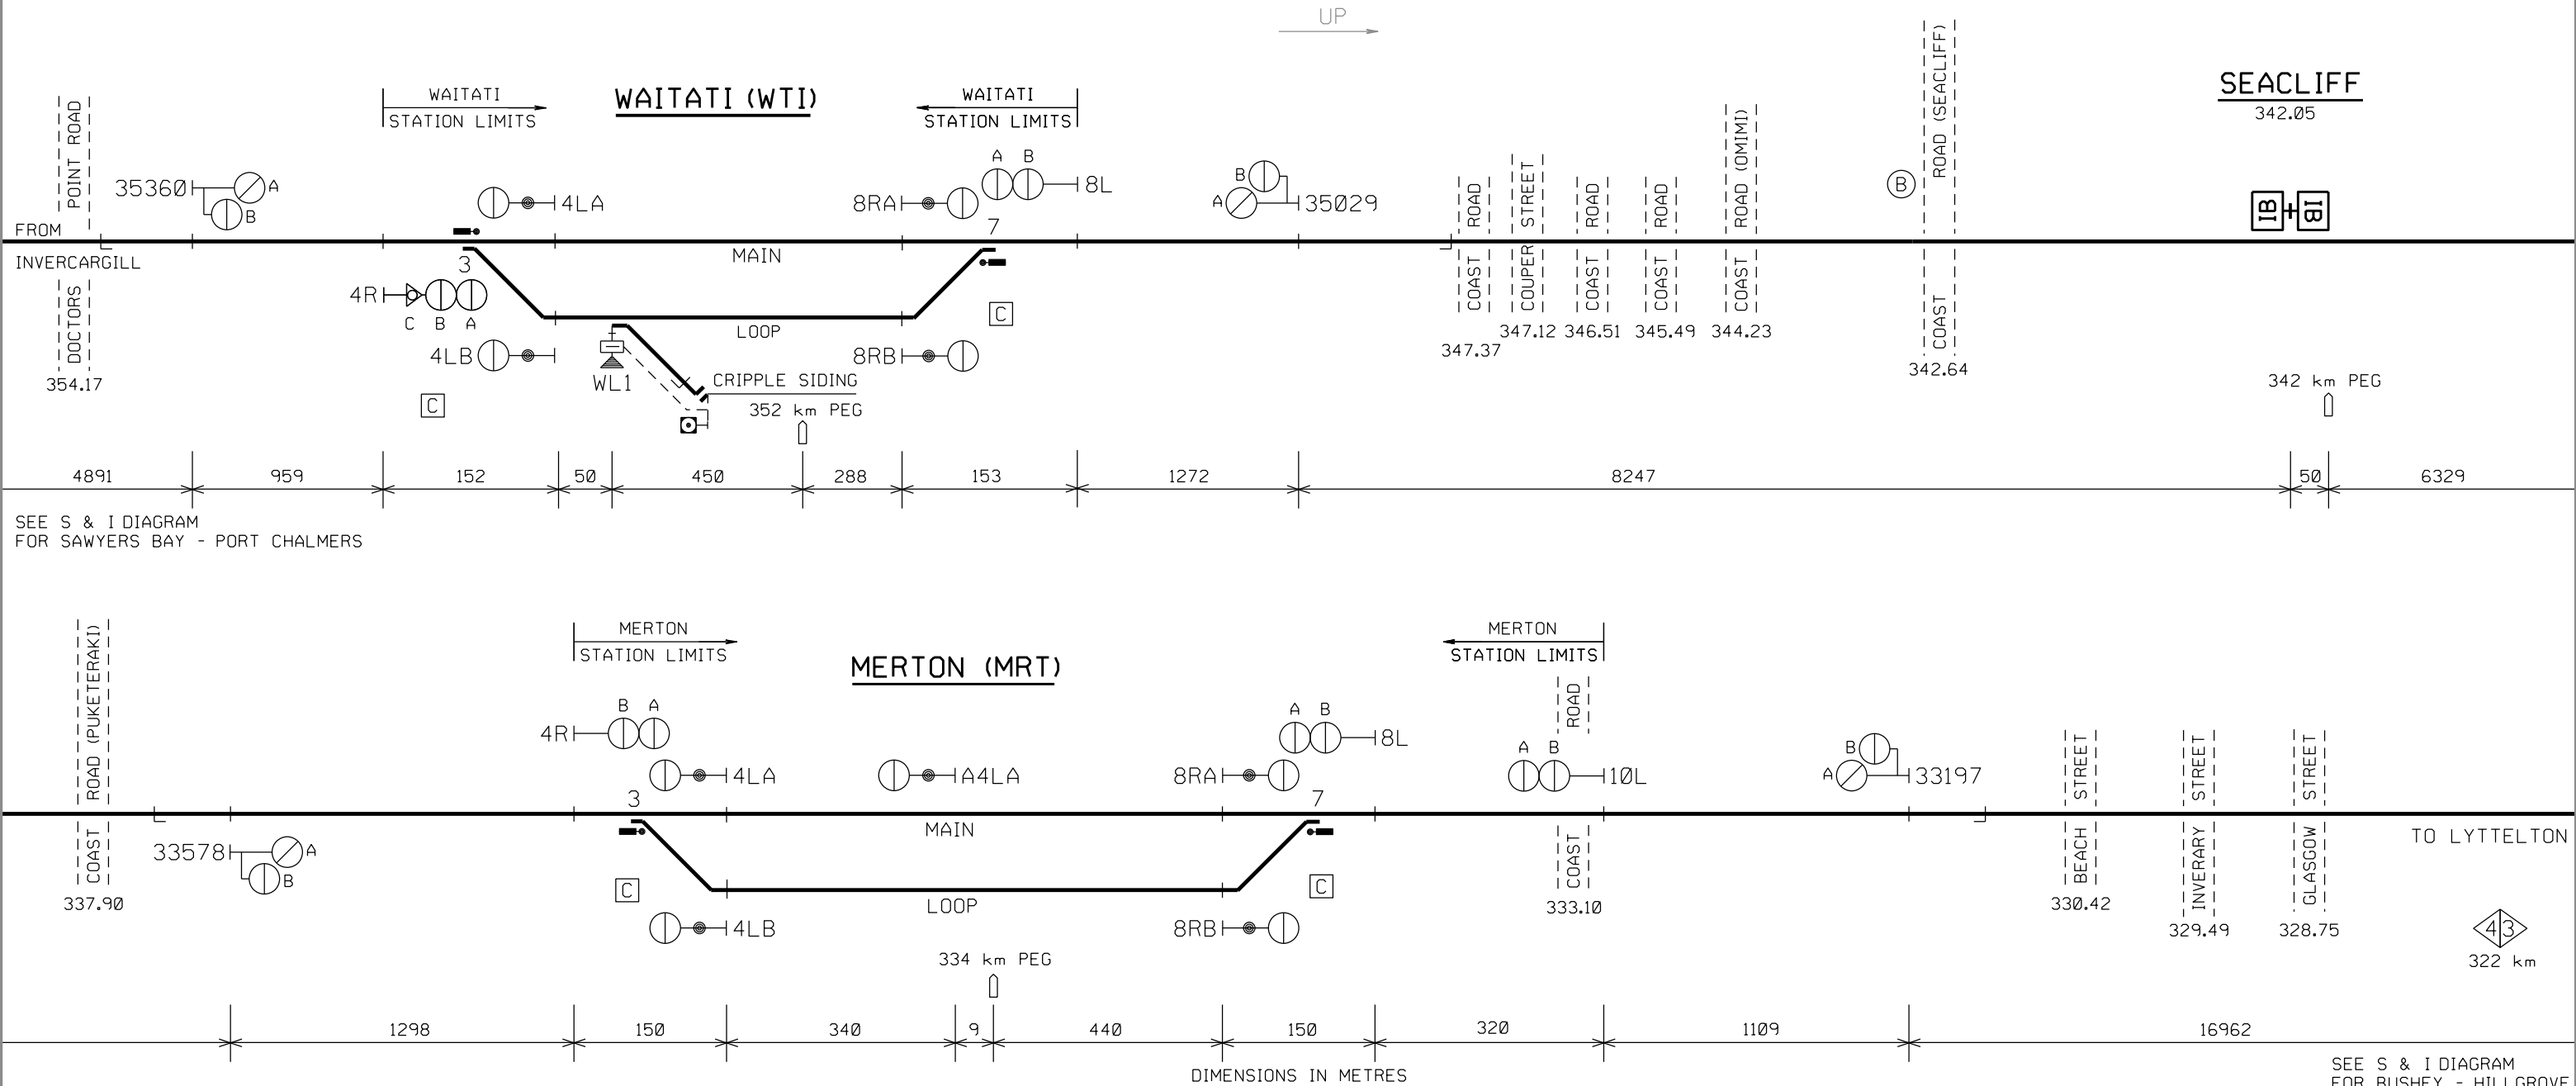

SEE S & I DIAGRAM
FOR SAWYERS BAY - PORT CHALMERS

SEE S & I DIAGRAM
FOR BUSHEY - HILLGROVE

RADIO CHANNEL CHANGE BOARD
(CHANNEL NUMBER SHOWN INSIDE EACH TRIANGLE)

WAITATI

4RABC	UP HOME	NORMAL SPEED TO MAIN MEDIUM SPEED TO LOOP LOW SPEED TO MAIN LOOP OR SIDING
4LA	DOWN STARTING FROM MAIN	
4LB	DOWN STARTING FROM LOOP	
8RA	UP STARTING FROM MAIN	
8RB	UP STARTING FROM LOOP	
8LAB	DOWN HOME	NORMAL SPEED TO MAIN MEDIUM SPEED TO LOOP

MERTON

4RAB	UP HOME	NORMAL SPEED TO MAIN MEDIUM SPEED TO LOOP
4LA	DOWN STARTING FROM MAIN	
4LB	DOWN STARTING FROM LOOP	
A4LA	DOWN APPROACH FROM MAIN	
8RA	UP STARTING FROM MAIN	
8RB	UP STARTING FROM LOOP	
8LAB	DOWN HOME	NORMAL SPEED TO MAIN MEDIUM SPEED TO LOOP
10LAB	DOWN OUTER HOME	