


WHARANUI - TAIMATE

SIGNALLING & INTERLOCKING ARRANGEMENTS

THESE ARRANGEMENTS WILL BE BROUGHT INTO USE AT A TIME AND DATE TO BE ADVISED BY SEMI-PERMANENT BULLETIN.
THIS CANCELS S&I No. 2846
THESE TO BE COMPLETED BY THE RECIPIENT OF THE S & I DIAGRAM

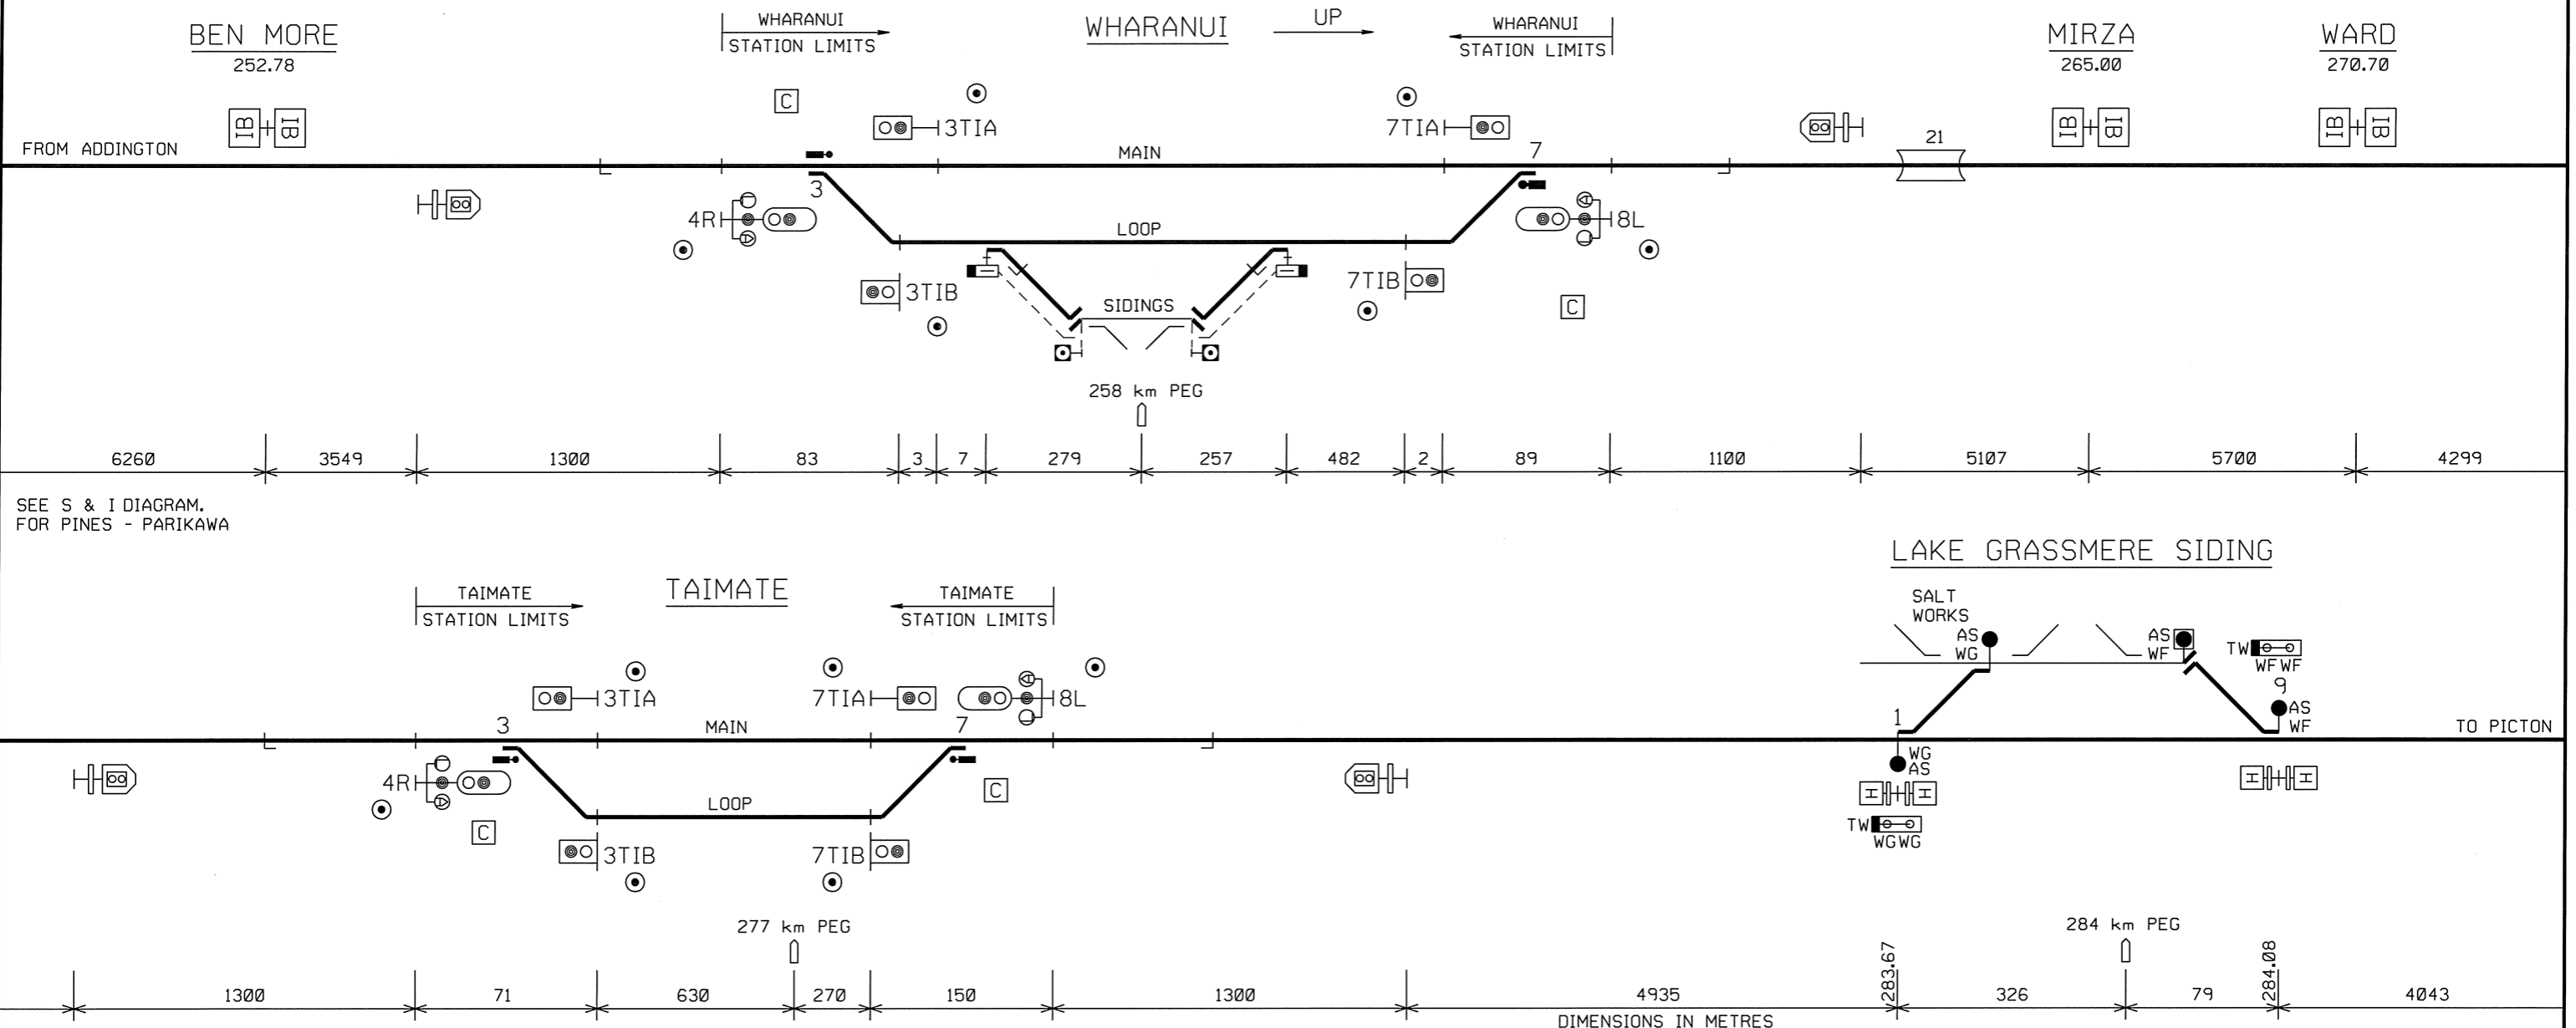

SEE S & I DIAGRAM.
FOR PINES - PARIKAWA

SEE S & I DIAGRAM
FOR SEDDON - VERNON

DESCRIPTION OF SIGNALS AND INDICATORS WHARANUI AND TAIMATE

- 4R UP ARRIVAL SIGNAL
- 3TIA DOWN MAIN TRAILING POINTS INDICATOR
- 3TIB DOWN LOOP TRAILING POINTS INDICATOR
- 7TIA UP MAIN TRAILING POINTS INDICATOR
- 7TIB UP LOOP TRAILING POINTS INDICATOR
- 8L DOWN ARRIVAL SIGNAL

AS WF LOW COLUMN SWITCH STAND WITH TRAP POINTS INDICATOR
RULE 55(e) IS MODIFIED ACCORDINGLY

J. T. SKILTON
PROFESSIONAL HEAD, SIGNALS AND TELECOMMUNICATIONS