


WHATAKAO - HEMOPO

SIGNALLING & INTERLOCKING ARRANGEMENTS

THESE ARRANGEMENTS WILL BE BROUGHT INTO USE AT A TIME AND DATE TO BE ADVISED BY SEMI-PERMANENT BULLETIN.
THIS CANCELS S&I No. 2775
THESE TO BE COMPLETED BY THE RECIPIENT OF THE S & I DIAGRAM

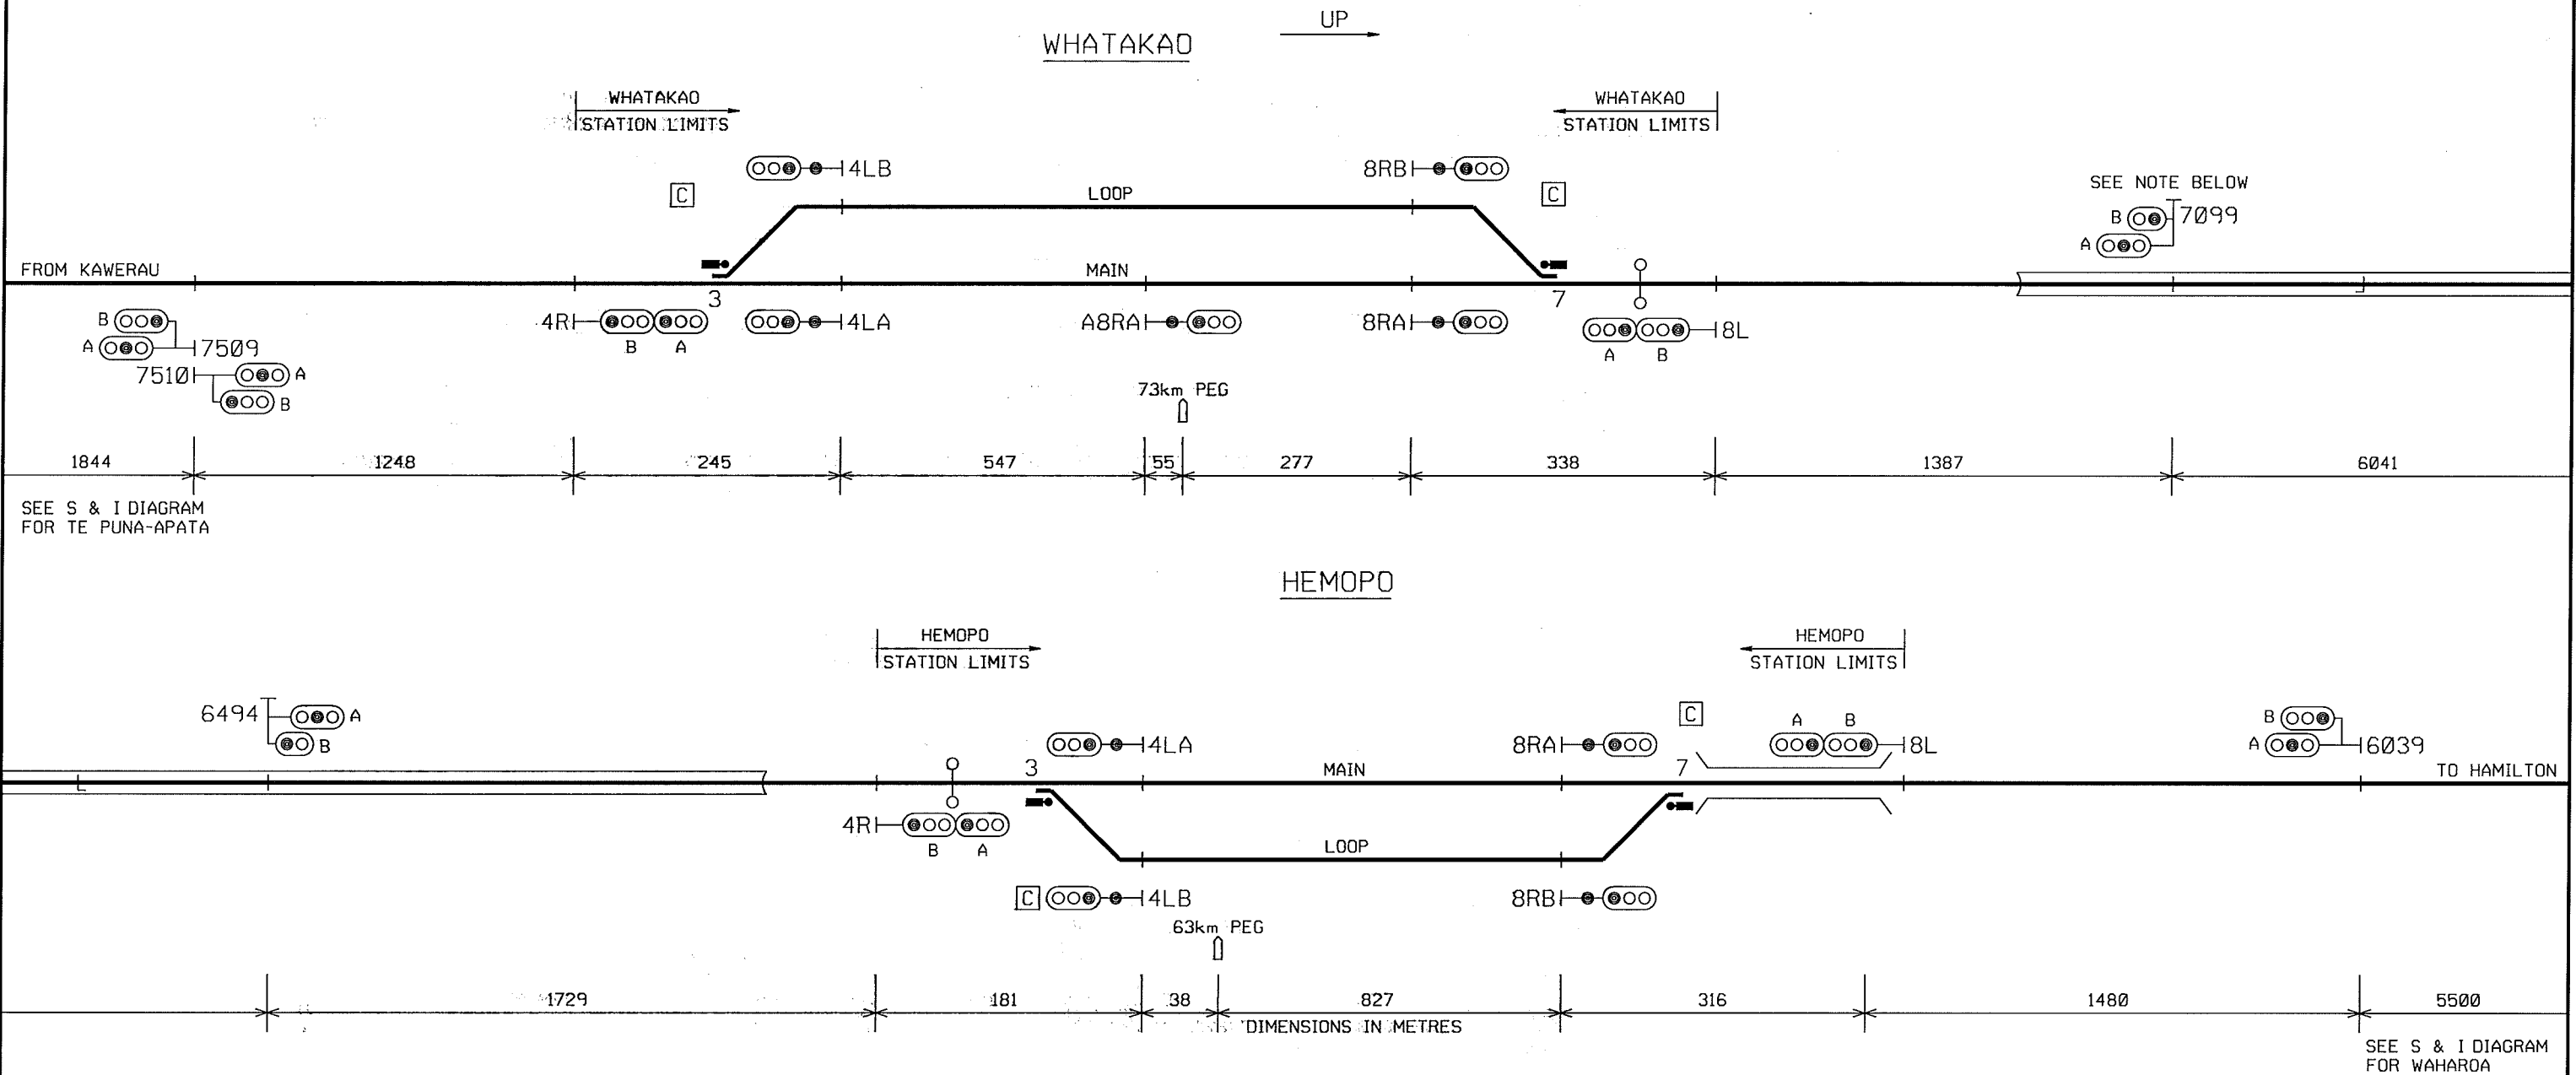

NOTE: REFER LOCAL INSTRUCTIONS FOR HEMOPO
AND WHATAKAO FOR SPECIAL INSTRUCTIONS
FOR 7099 SIGNAL

DESCRIPTION OF SIGNALS: WHATAKAO AND HEMOPO

4RAB	UP HOME	NORMAL SPEED TO MAIN
4LA	DOWN DEPARTURE FROM MAIN	MEDIUM SPEED TO LOOP
4LB	DOWN DEPARTURE FROM LOOP	
ABRA	UP MAIN APPROACH (WHATAKAO ONLY)	
8RA	UP DEPARTURE FROM MAIN	
8RB	UP DEPARTURE FROM LOOP	
8LAB	DOWN HOME	NORMAL SPEED TO MAIN
		MEDIUM SPEED TO LOOP