


WOODVILLE


SIGNALLING & INTERLOCKING ARRANGEMENTS

THESE ARRANGEMENTS WILL BE BROUGHT INTO USE AT A TIME AND DATE TO BE ADVISED BY SEMI-PERMANENT BULLETIN.
THIS CANCELS S&I No. 2613
THESE TO BE COMPLETED BY THE RECIPIENT OF THE S & I DIAGRAM

UP
(WVL)

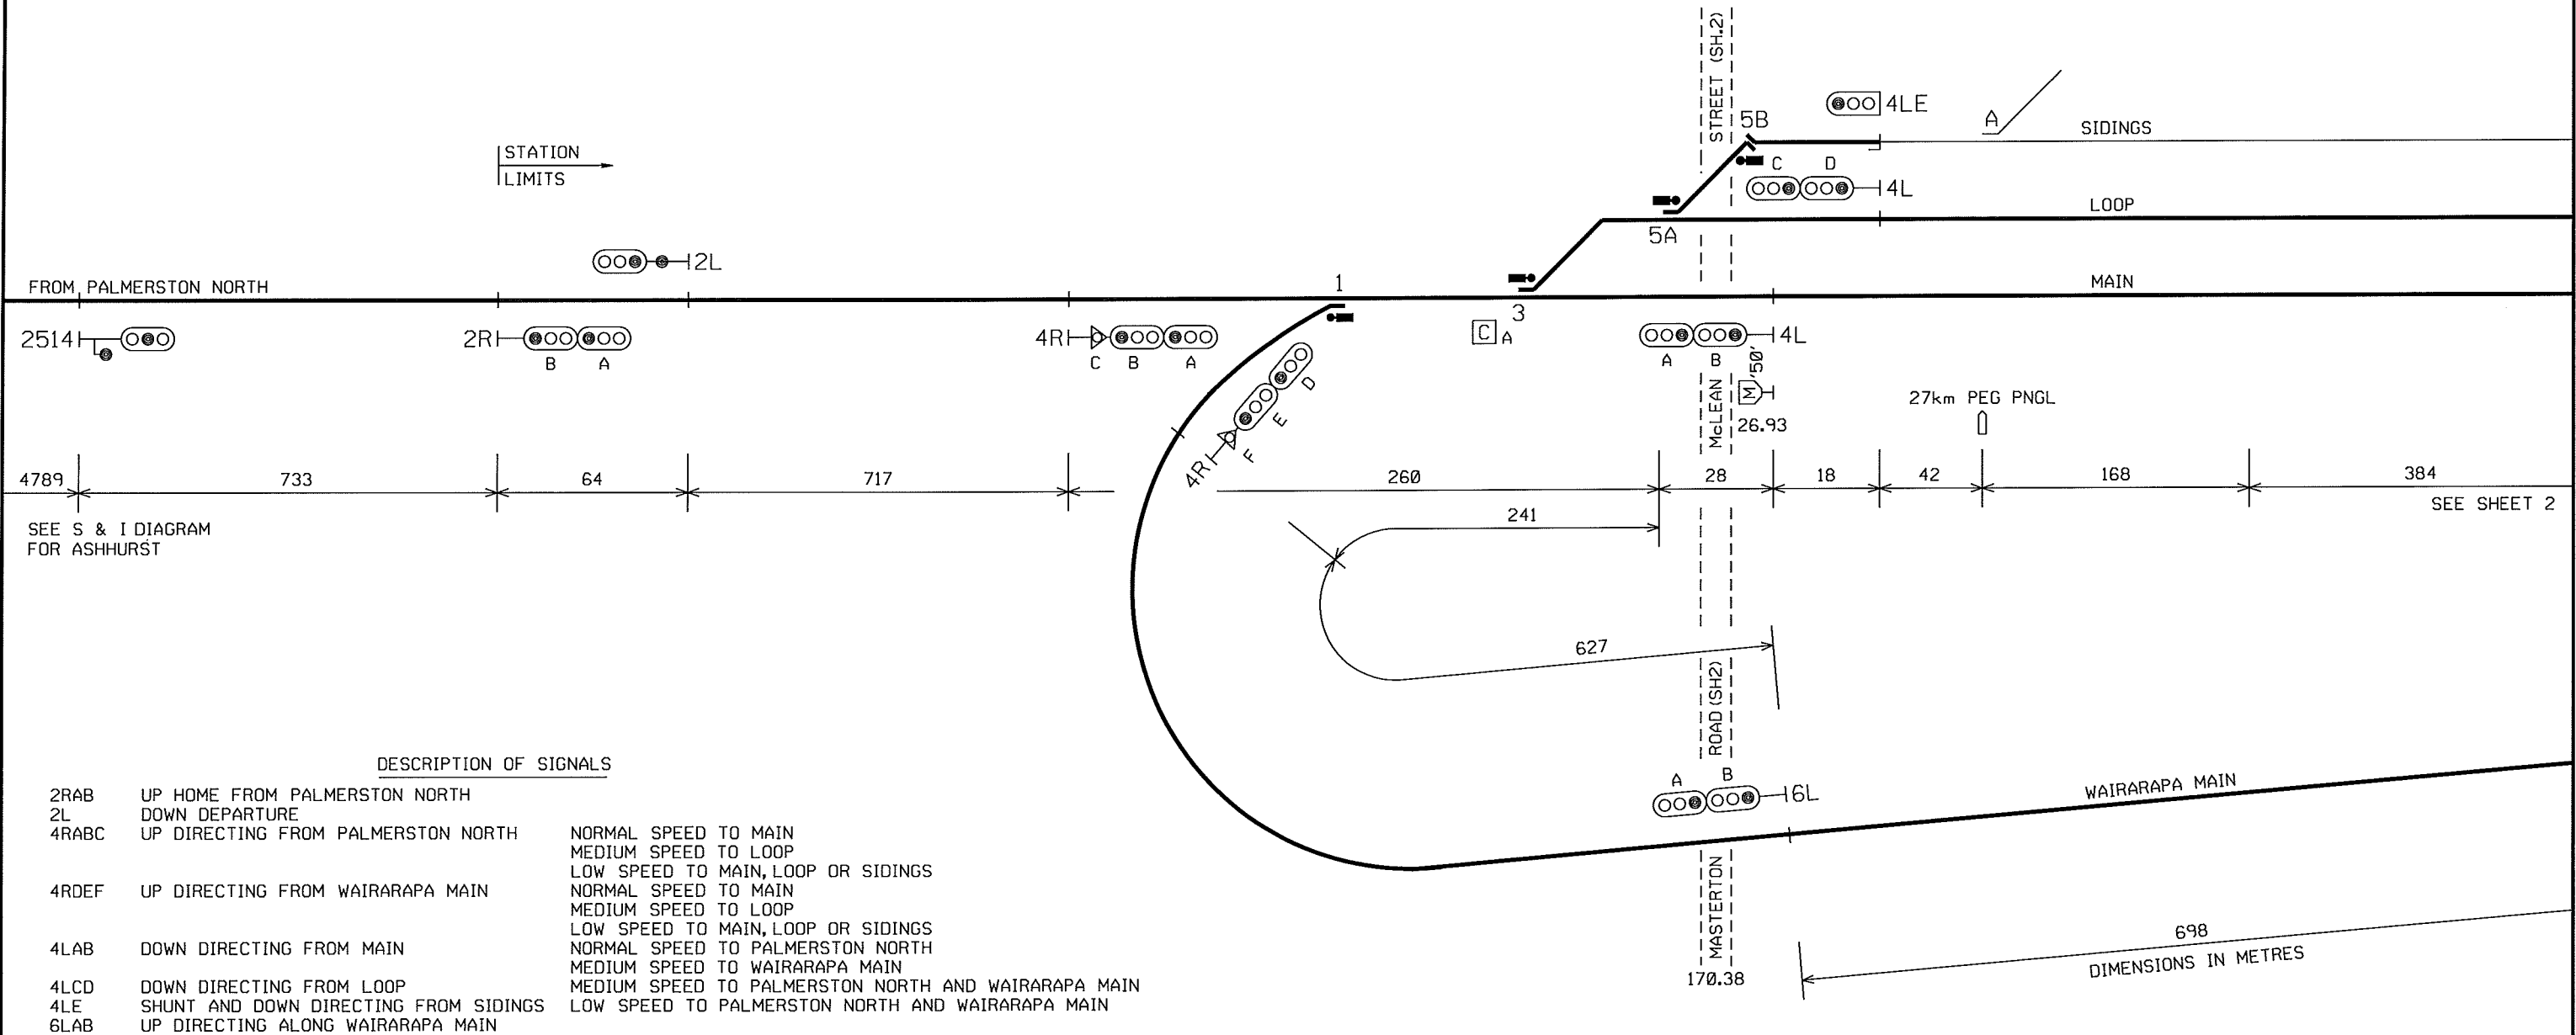

SIGNALLING & INTERLOCKING ARRANGEMENTS

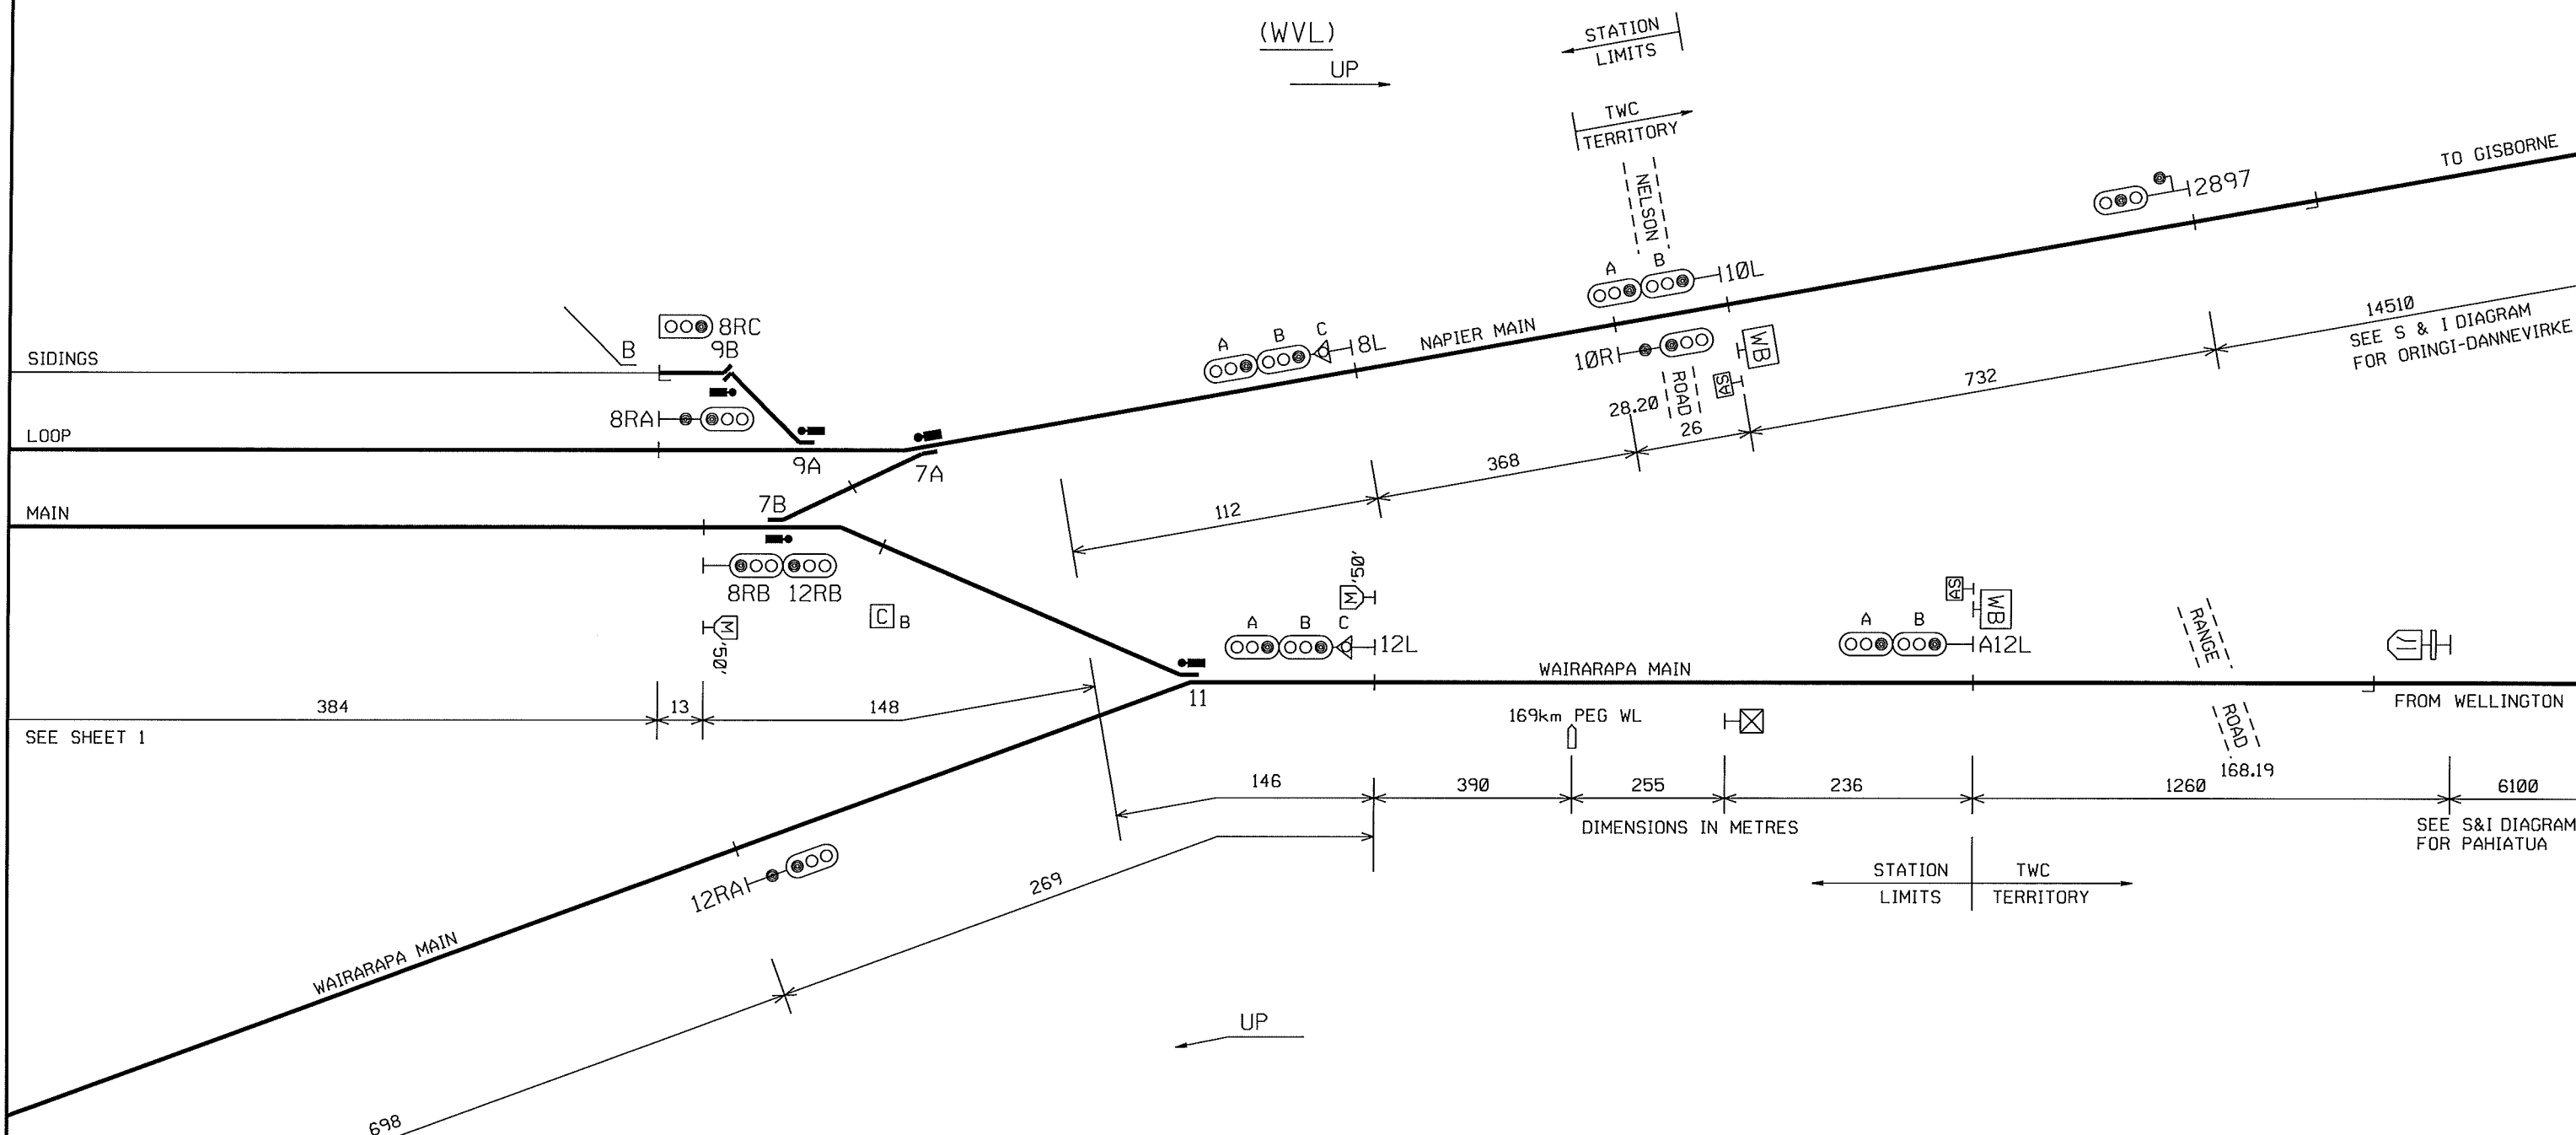

8RA	UP DIRECTING FROM LOOP	
8RB	UP DIRECTING FROM MAIN	MEDIUM SPEED TO NAPIER MAIN
8RC	SHUNT AND UP DIRECTING FROM SIDINGS	LOW SPEED TO NAPIER MAIN
8LABC	DOWN HOME FROM NAPIER	NORMAL SPEED TO MAIN
		MEDIUM SPEED TO LOOP
		LOW SPEED TO MAIN, LOOP OR SIDINGS
10R	UP STARTING	
10LAB	DOWN OUTER HOME FROM NAPIER	
12RA	DOWN STARTING	
12RB	UP STARTING FROM MAIN	NORMAL SPEED TO WAIRARAPA MAIN
12LABC	UP HOME FROM WAIRARAPA	NORMAL SPEED TO WAIRARAPA MAIN
		MEDIUM SPEED TO MAIN
		LOW SPEED TO MAIN
A12L	UP OUTER HOME FROM WAIRARAPA	

I. D. COTTON
NATIONAL STANDARDS AND RISK MANAGER